



SOURCE: See Documentation Guide on proper sourcing.

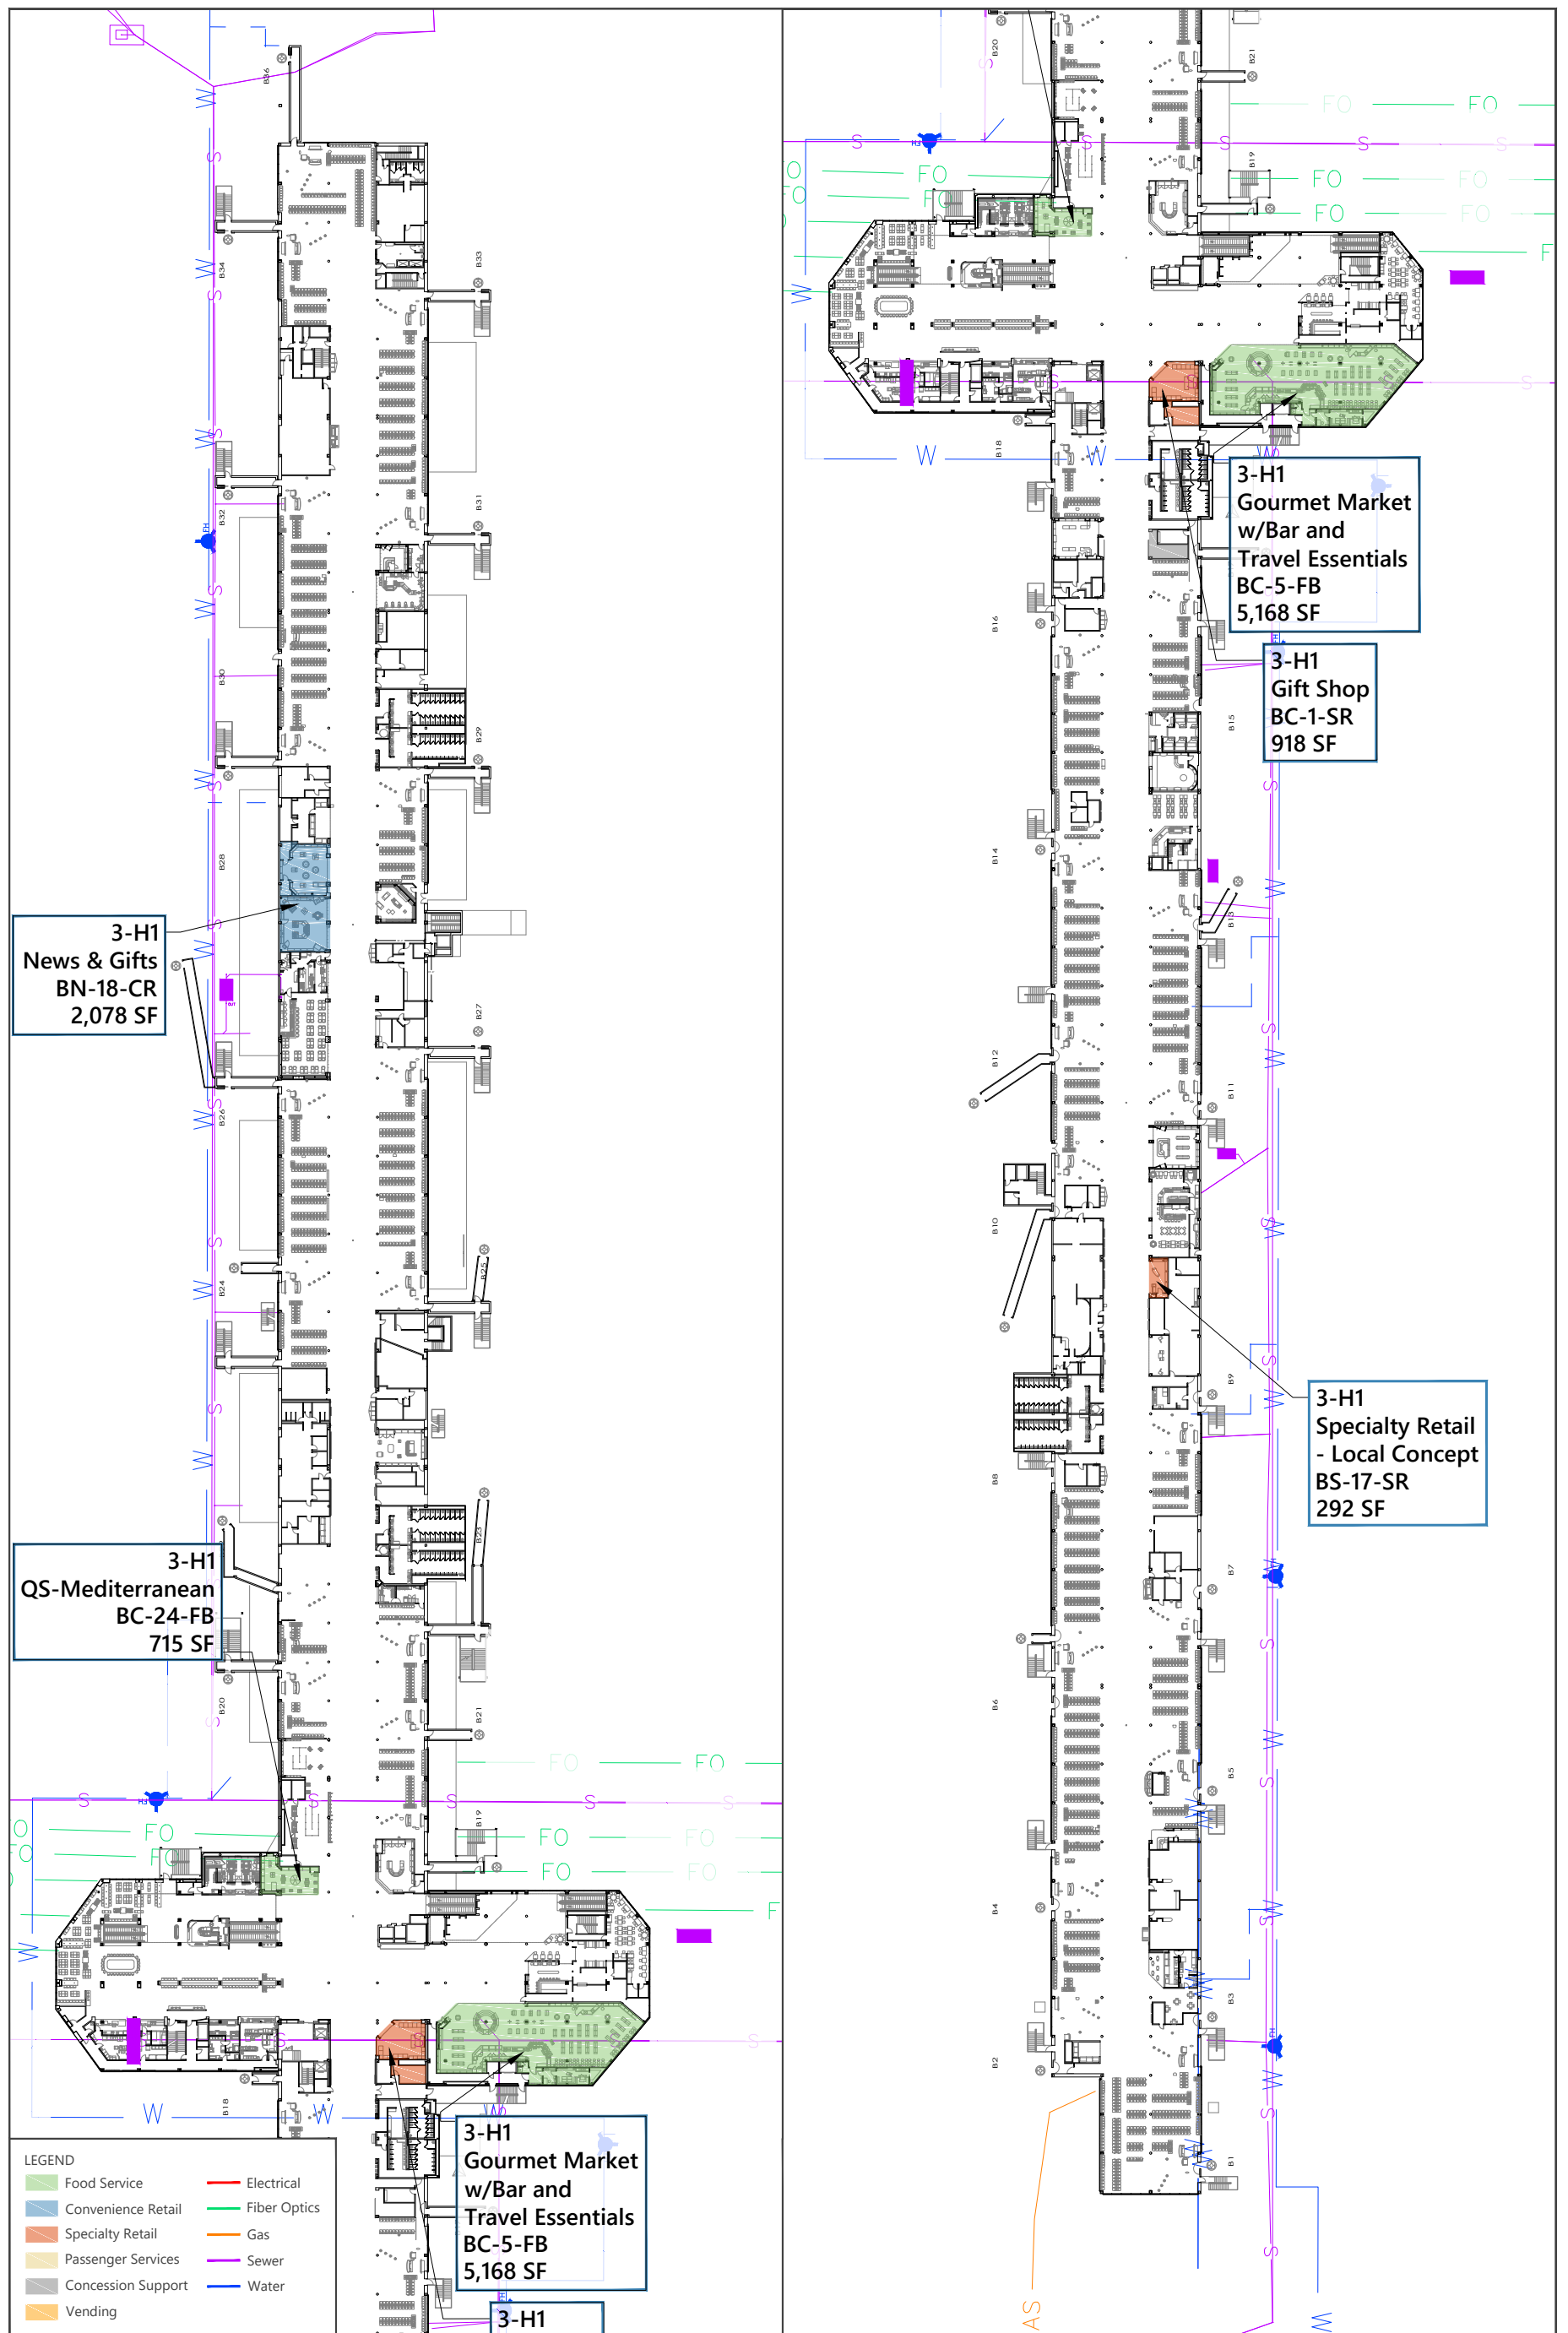




SOURCE: See Documentation Guide on proper sourcing.



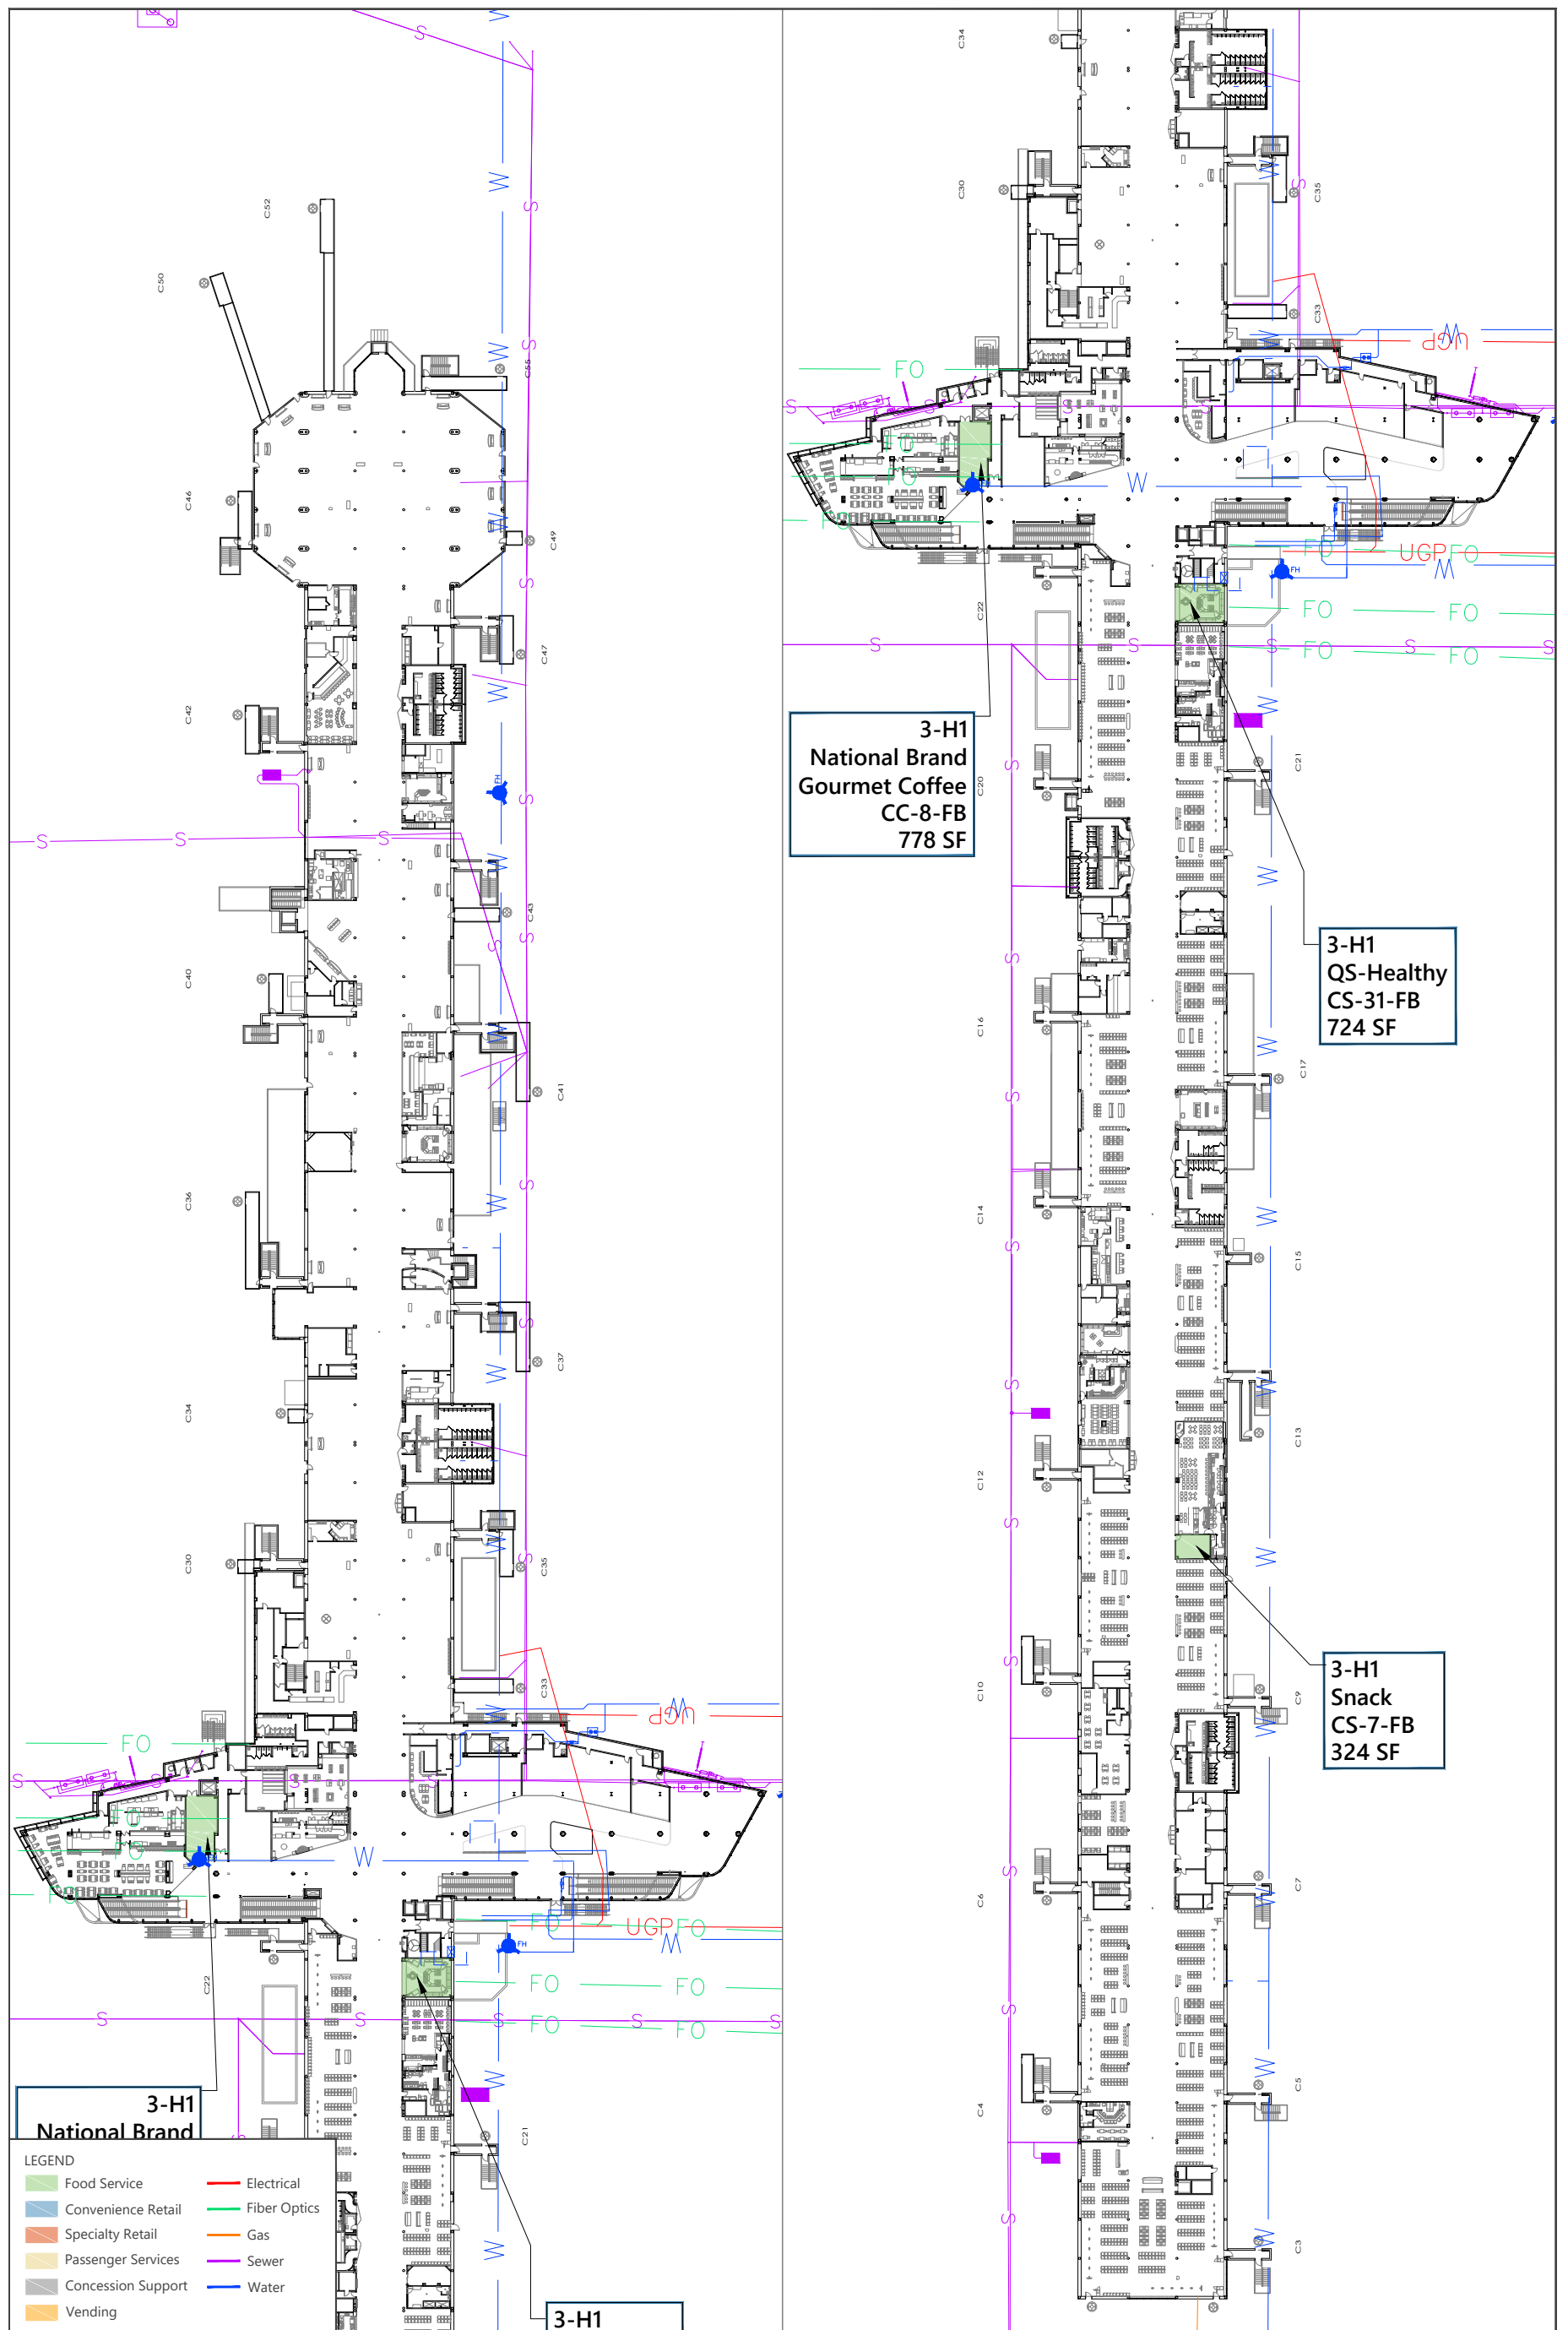

SOURCE: See Documentation Guide on proper sourcing.




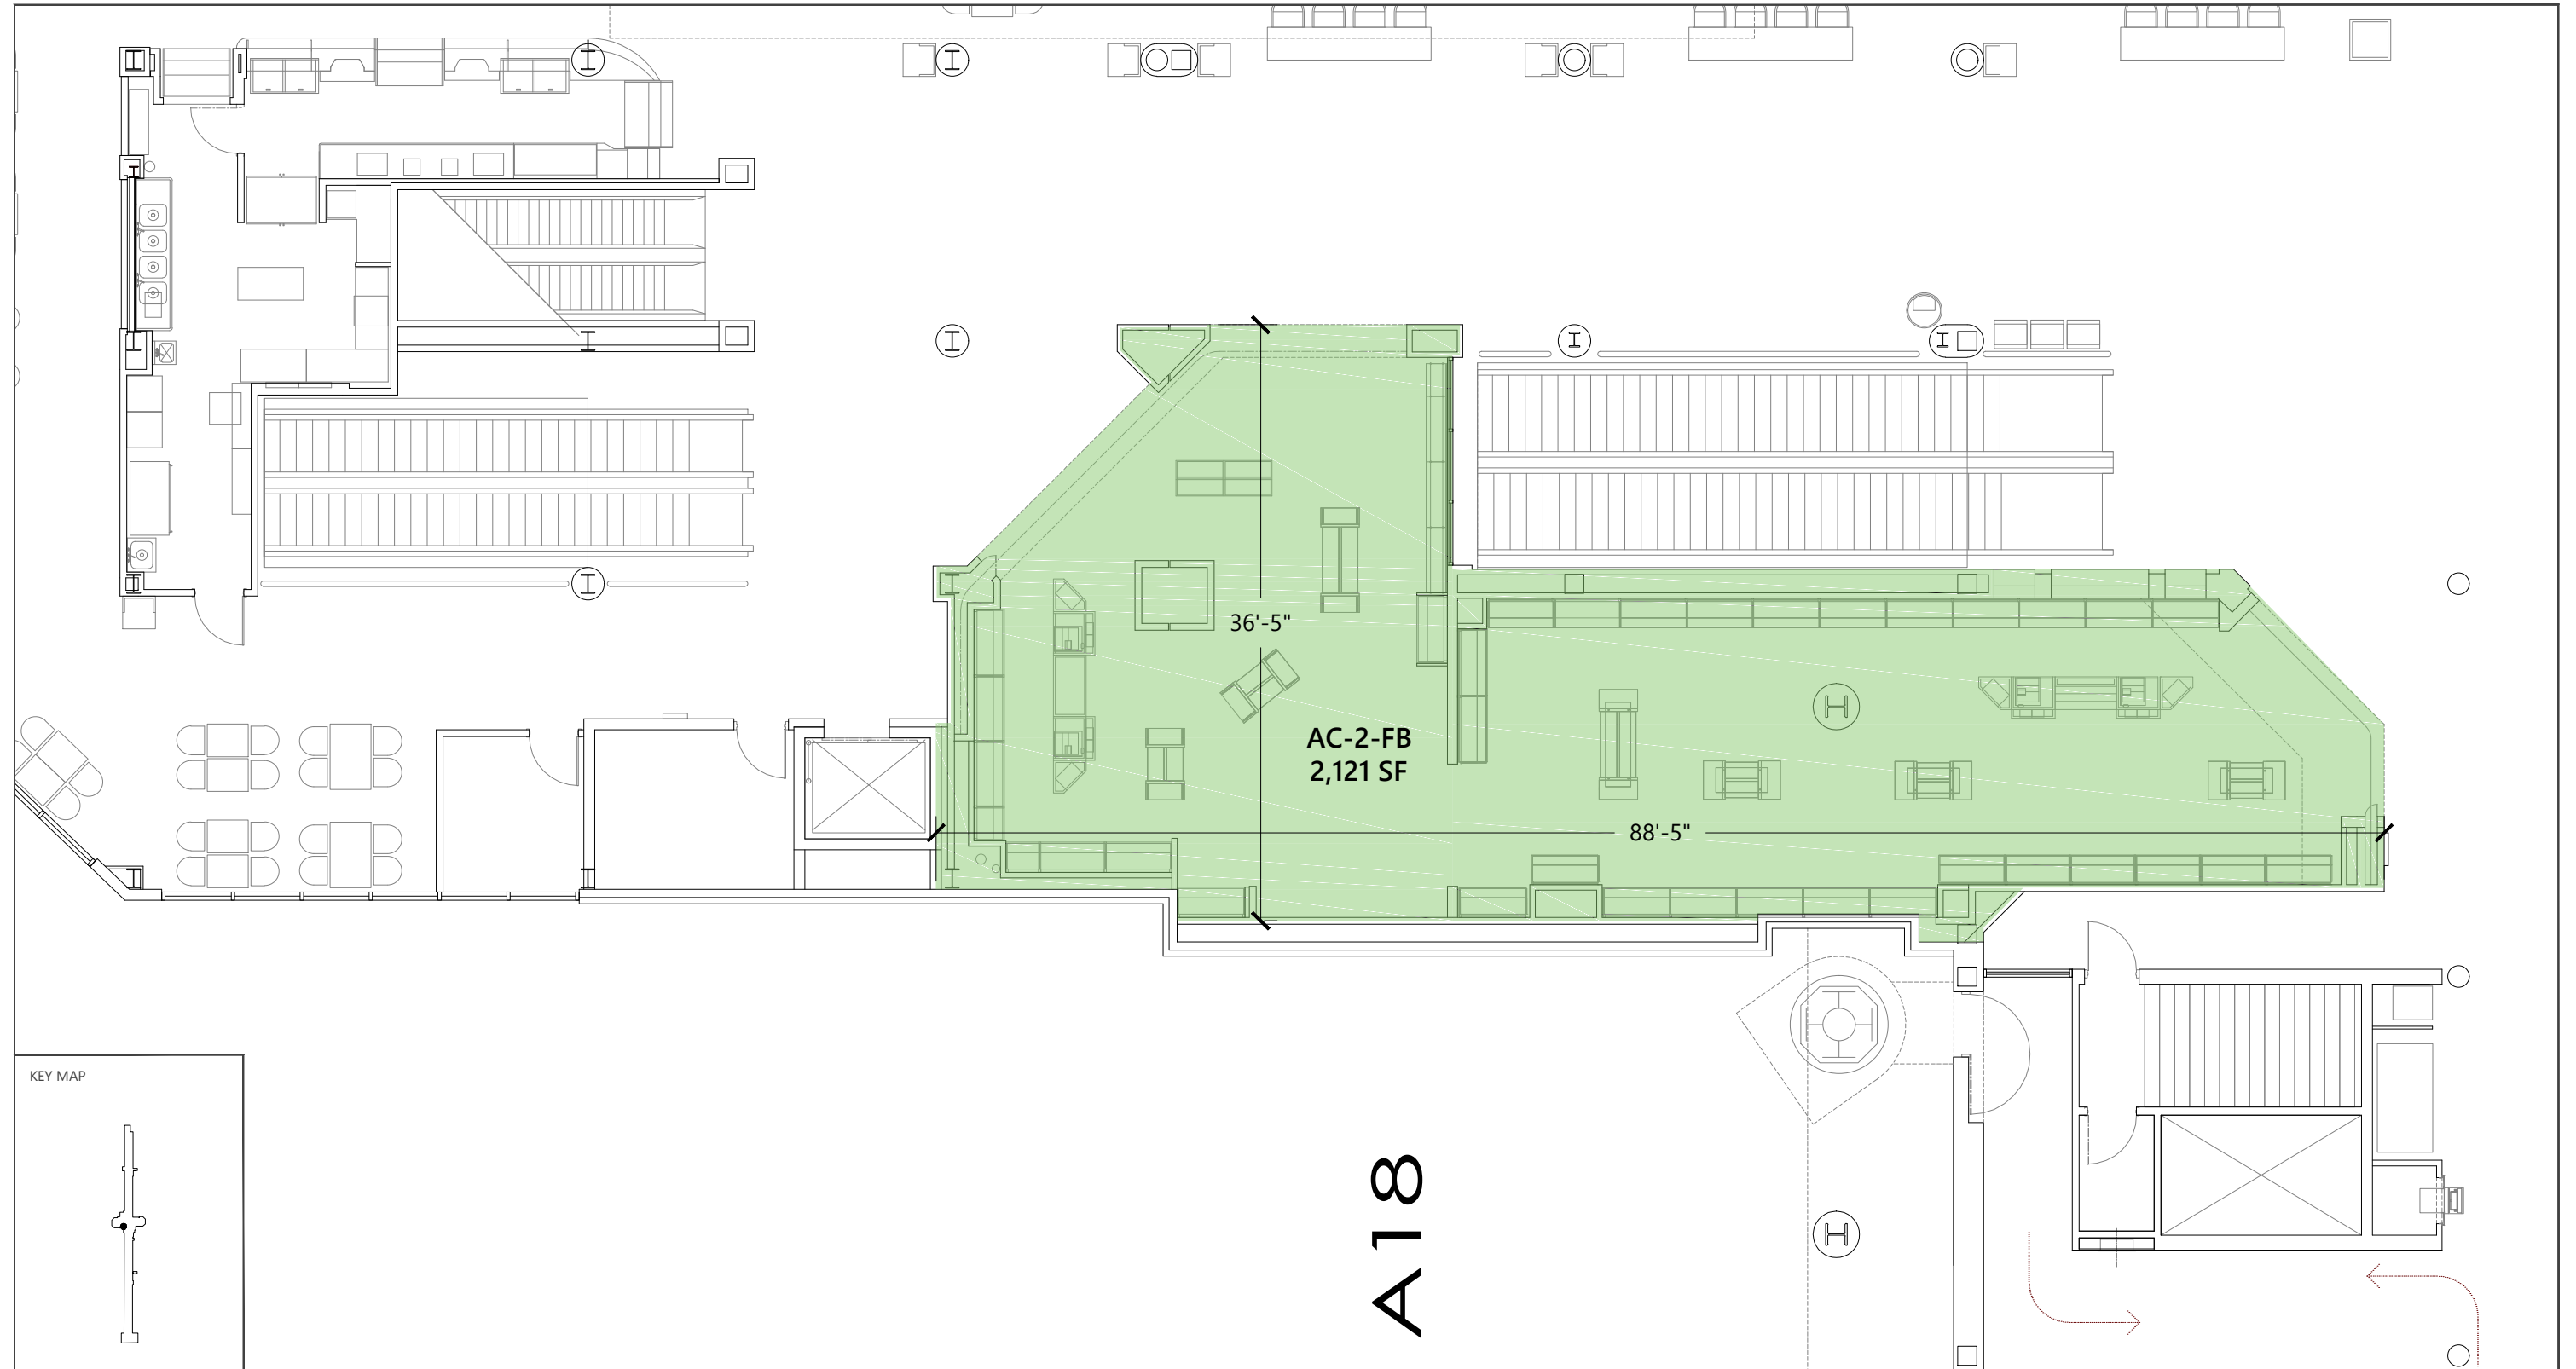


SOURCE: Ricondo & Associates, Inc., May 2023.

EXHIBIT XX

3-H1 Gourmet Market w/ Bar
AC-2-FB

Drawing: P:\Project-Atlanta\ATL\On Call Planning\Task 297 - Concessions Consulting\30-Terminal\04-Drawings&Models\Proposed Concession Plan.dwg\Layout: AC-2-FB Plotted: May 24, 2023, 04:21PM

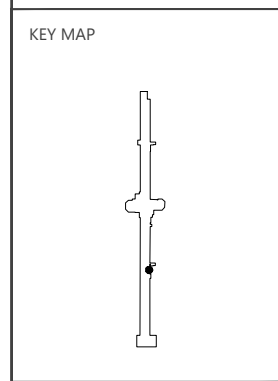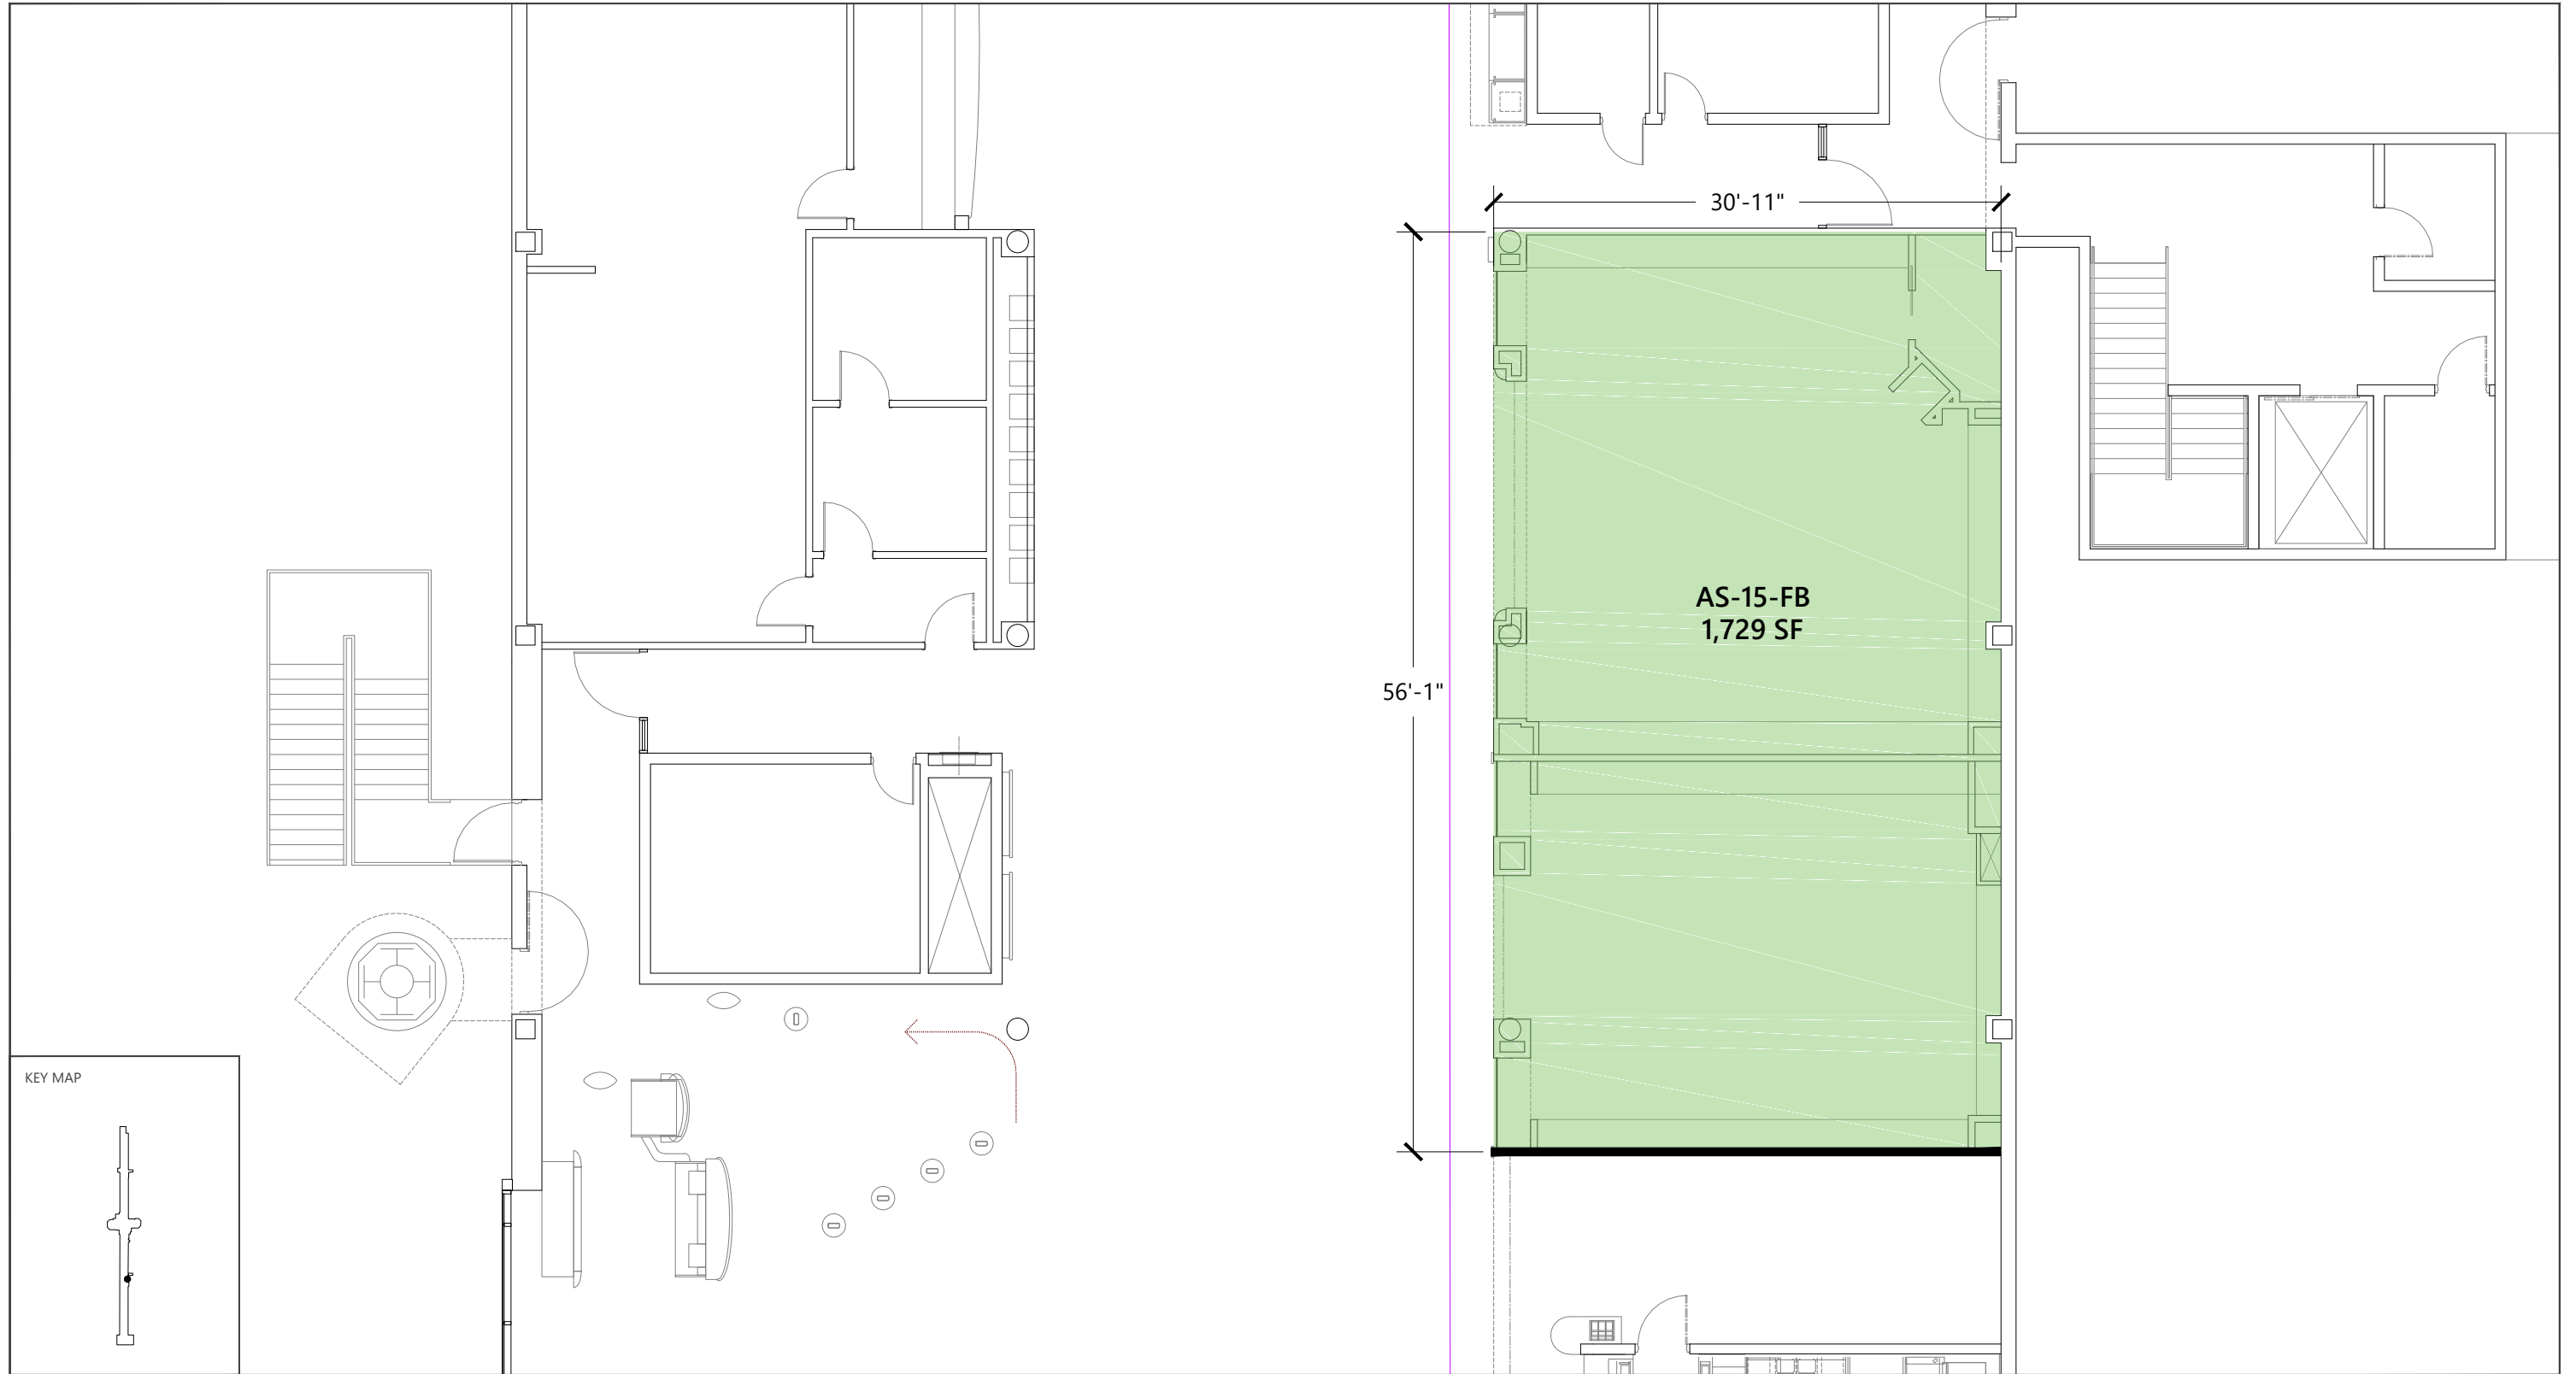


SOURCE: Ricondo & Associates, Inc., May 2023.




EXHIBIT XX

3-H1 Bistro with Coffee
AS-15-FB

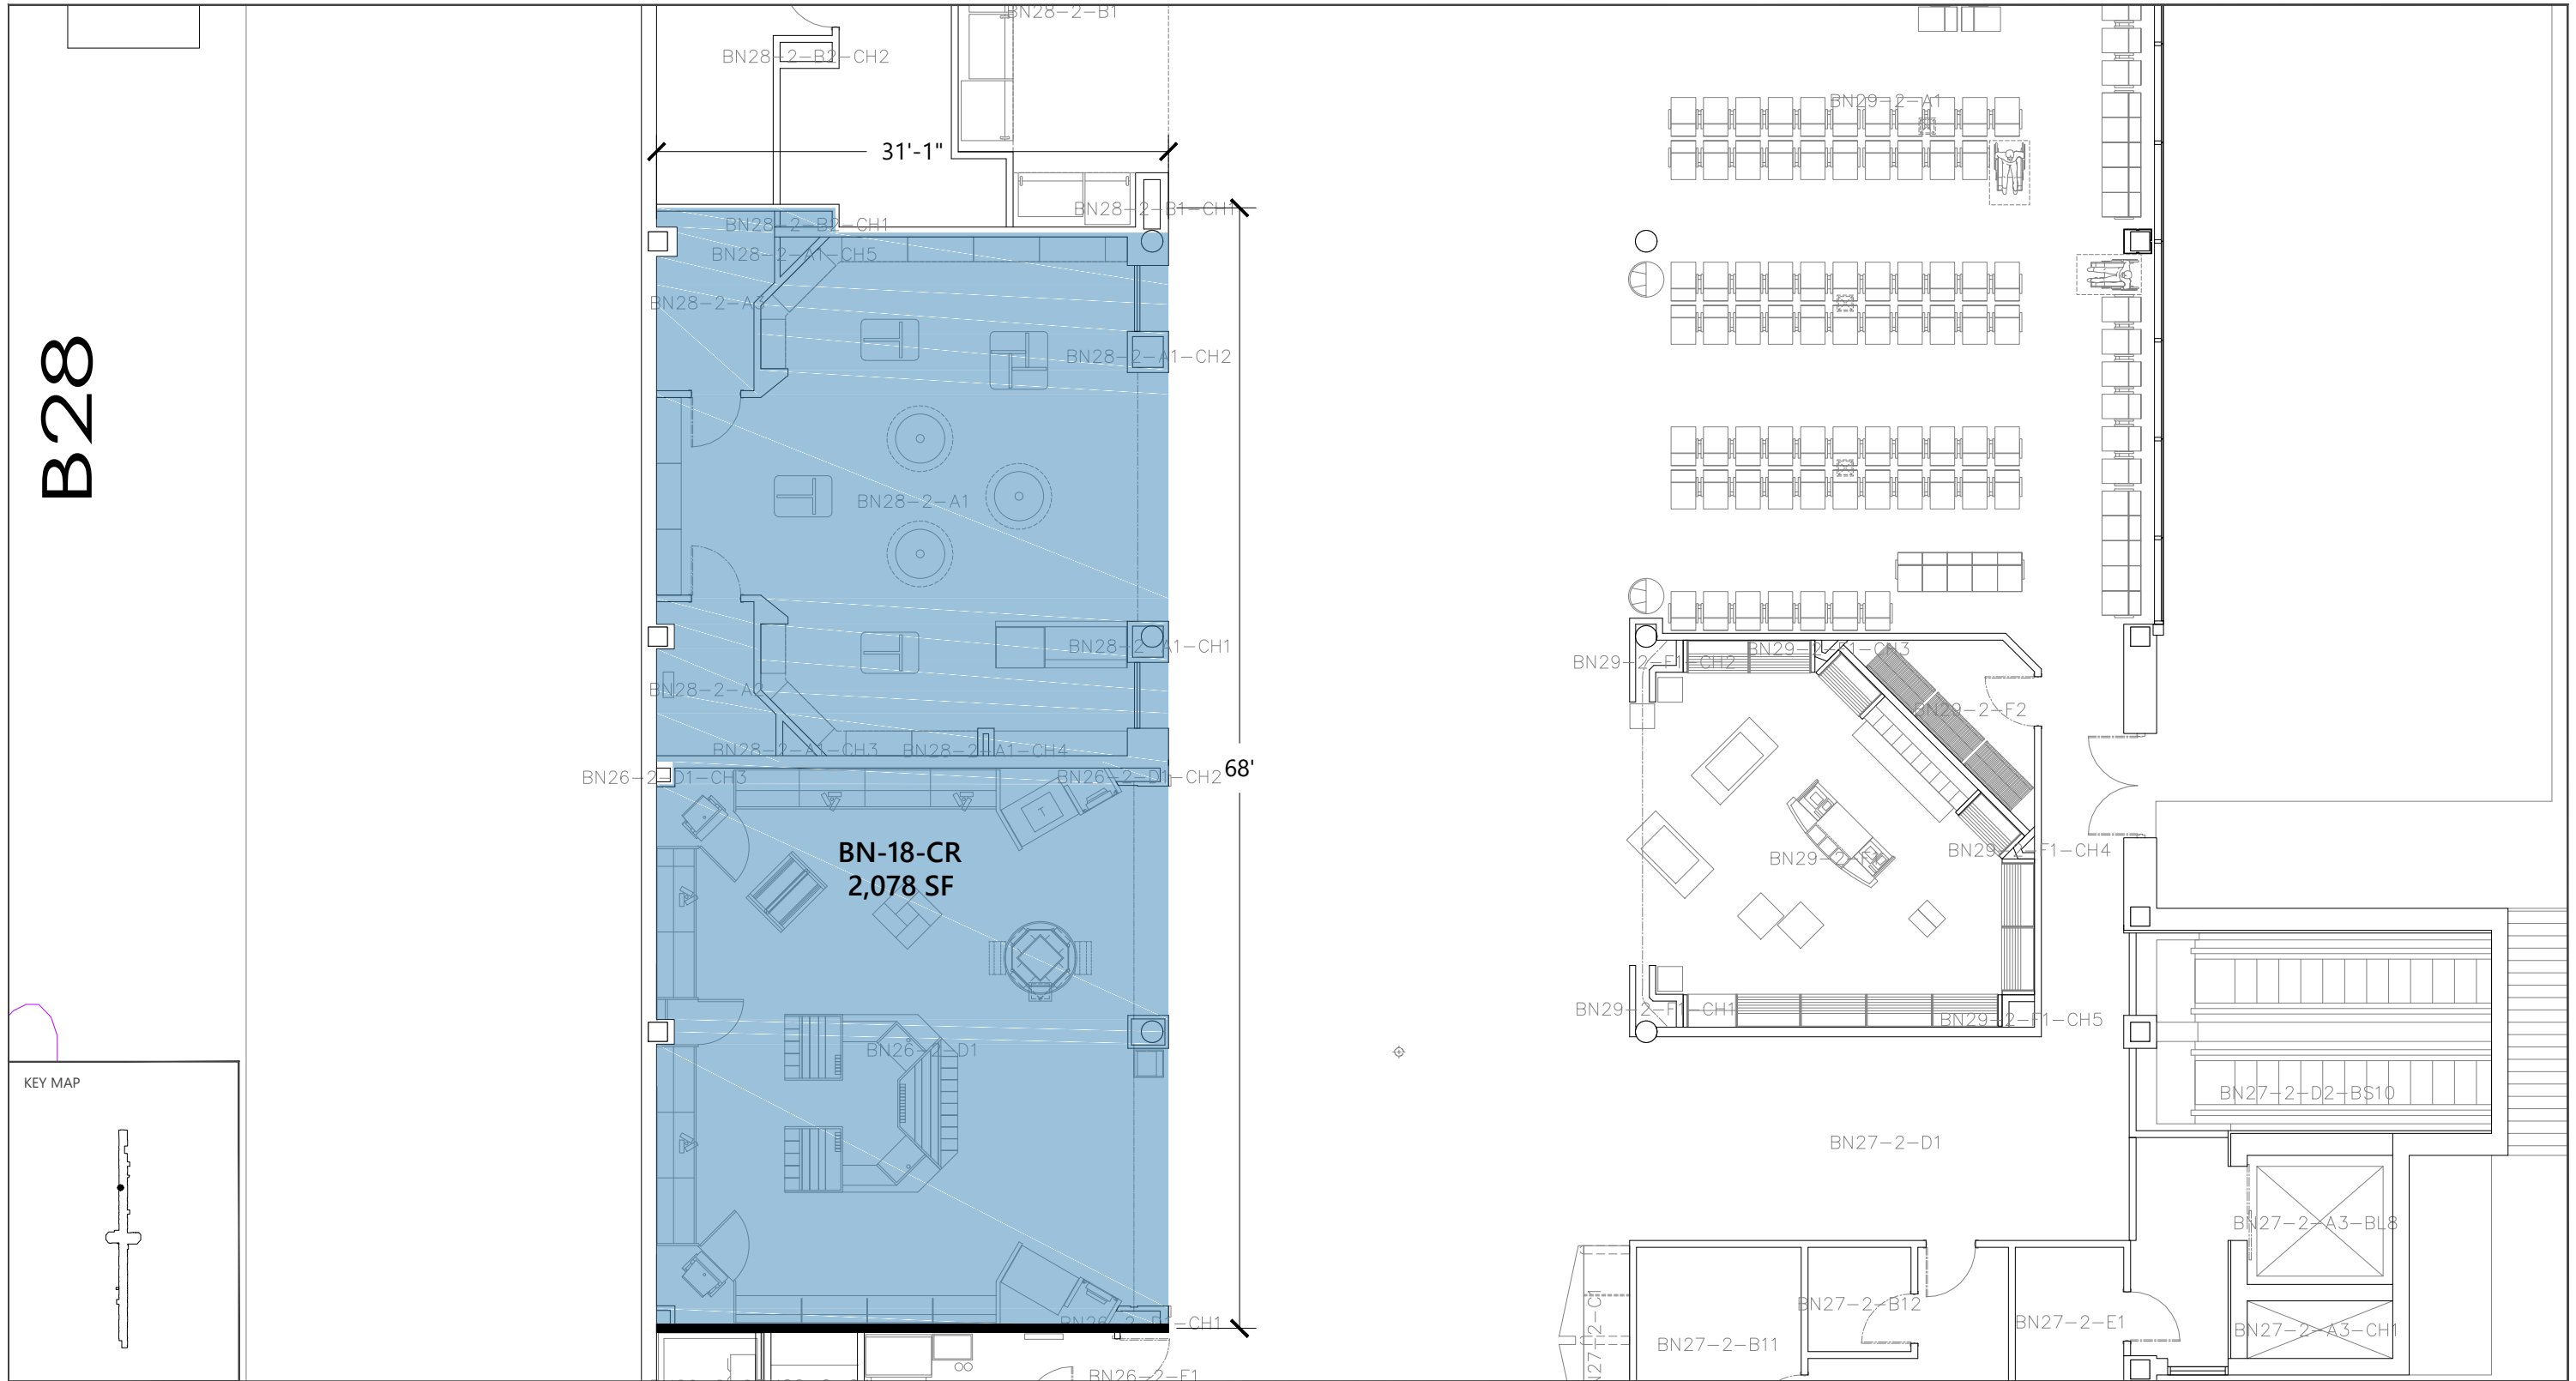

B28

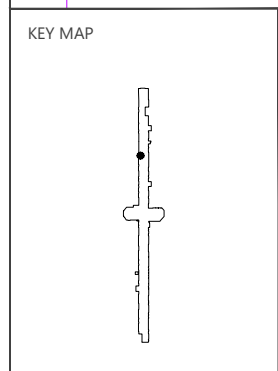

SOURCE: Ricondo & Associates, Inc., May 2023.




Drawing: P:\Project-Atlanta\ATL\On Call Planning\Task 297 - Concessions Consulting\30-Terminal\04-Drawings&Models\Proposed Concession Plan.dwg\Layout: BN-18-CR Plotted: May 24, 2023, 04:14PM

Title of Document

EXHIBIT XX

3-H1 News & Gifts
BN-18-CR

Chapter Title

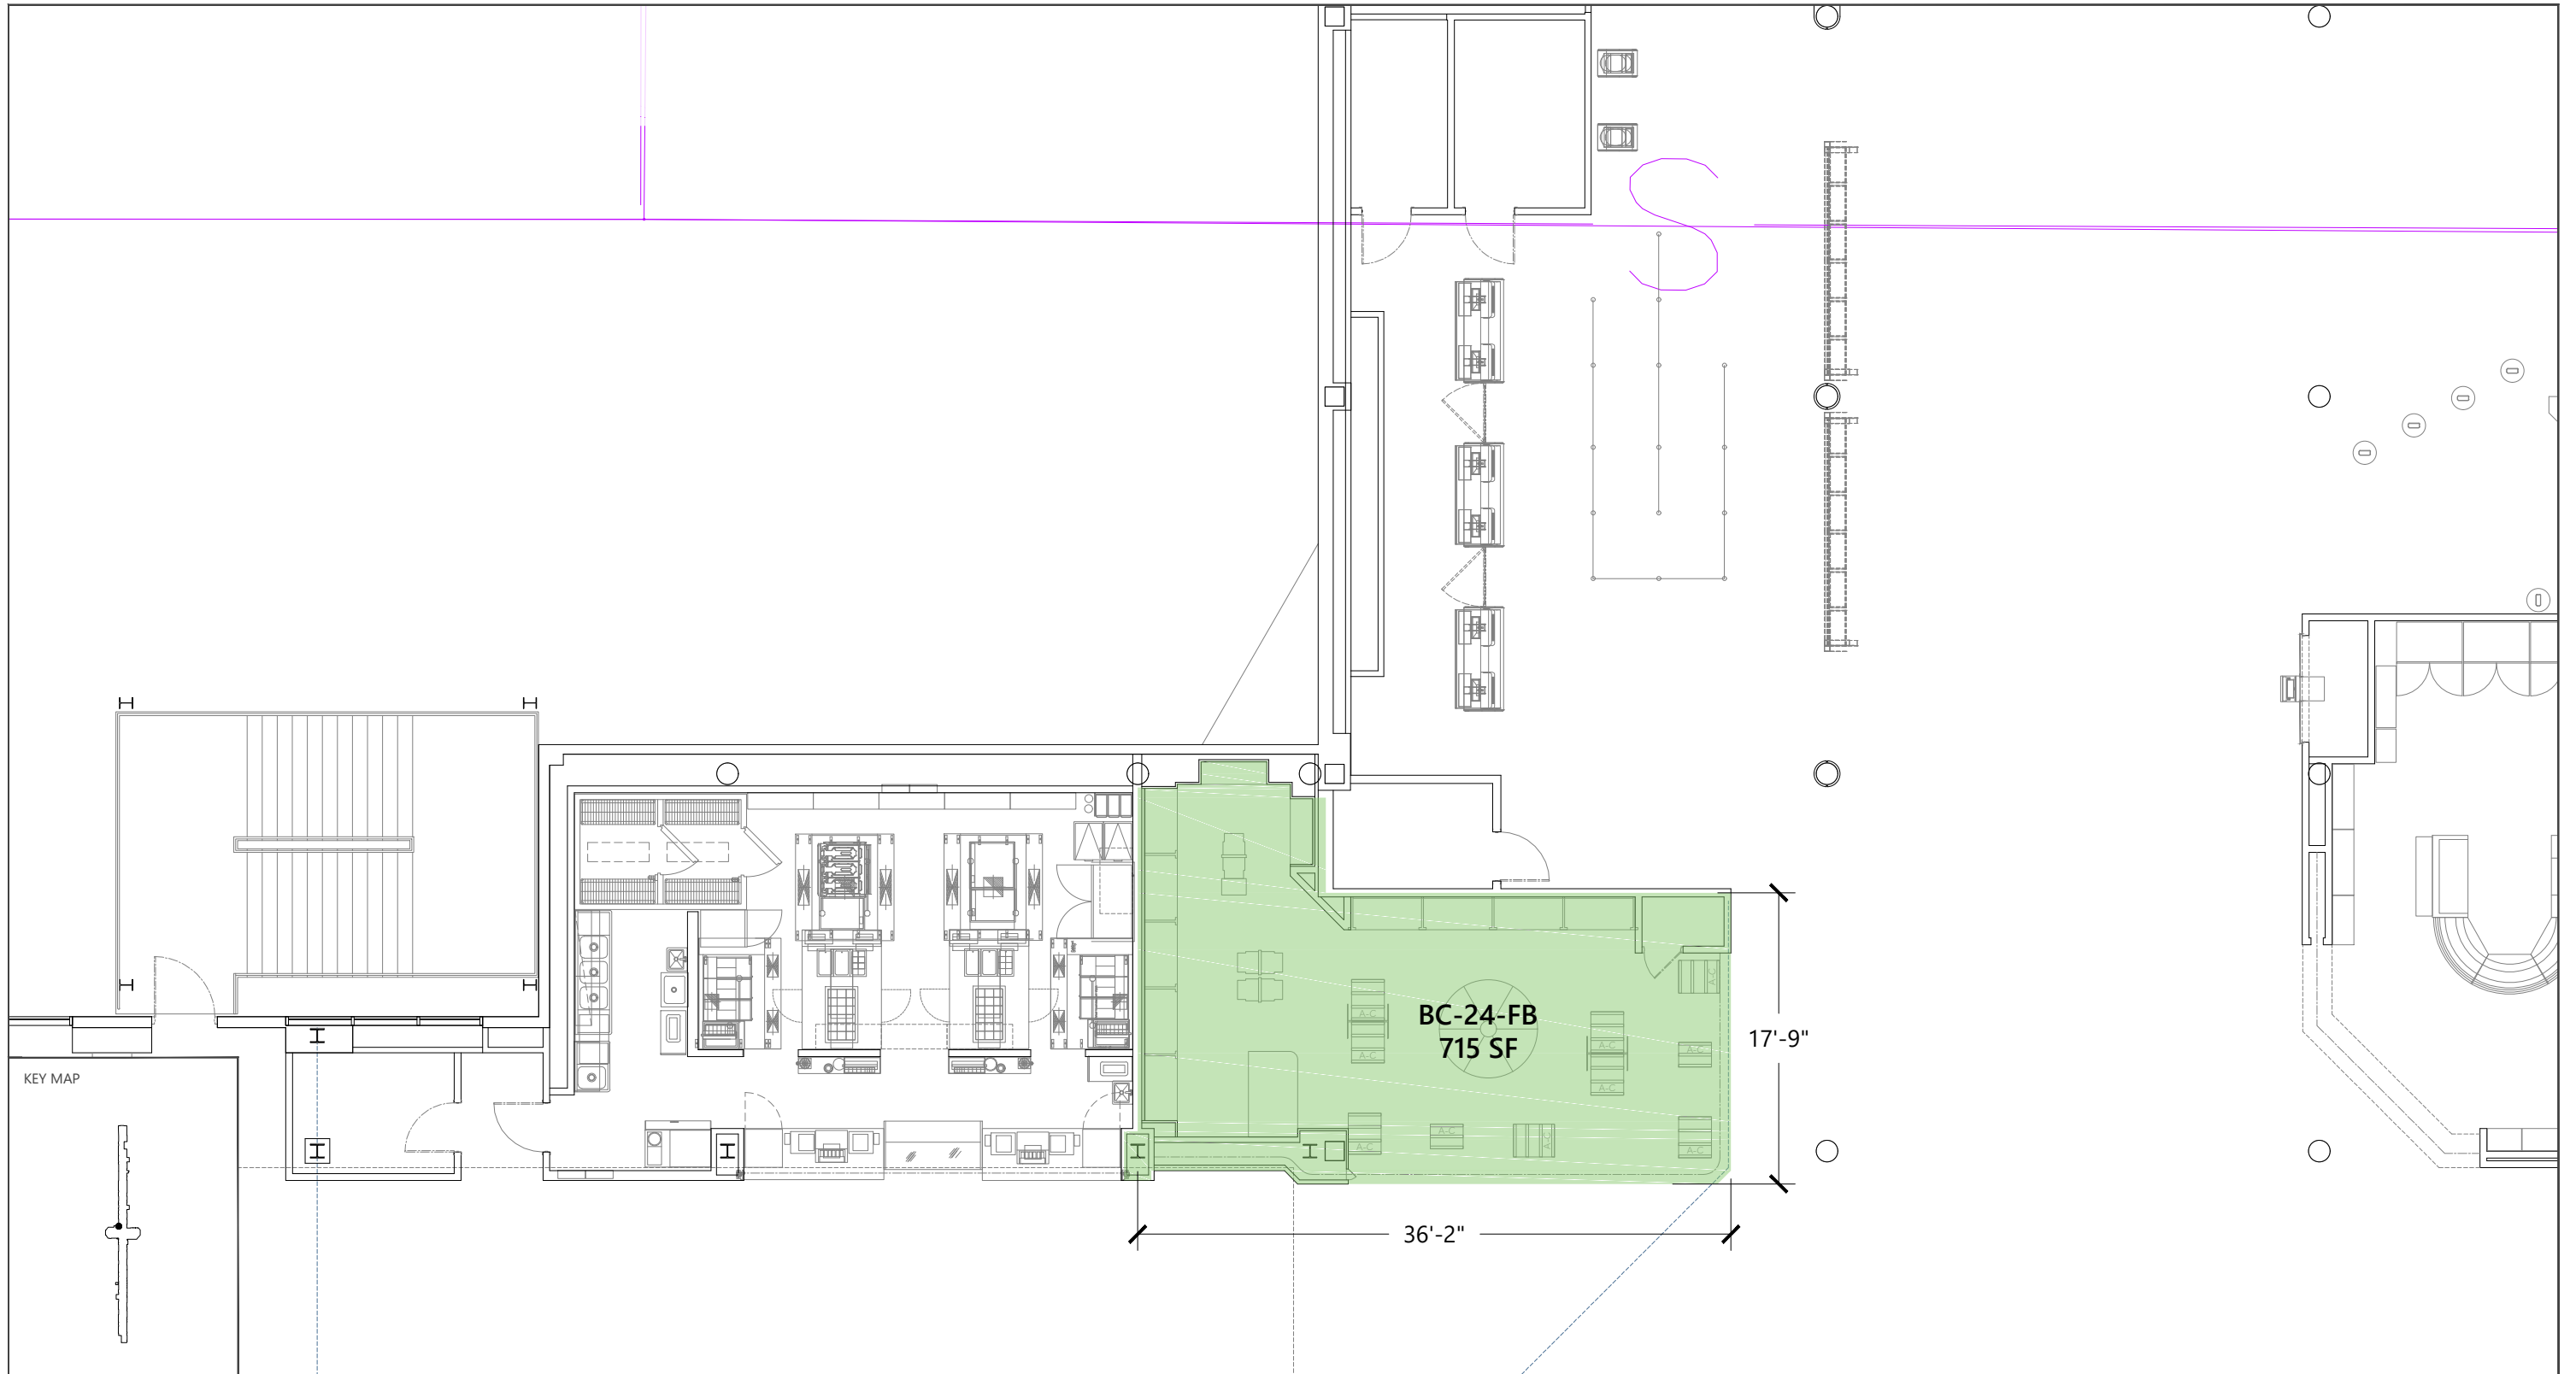


SOURCE: Ricondo & Associates, Inc., May 2023.



EXHIBIT XX

3-H1 QS-Mediterranean
BC-24-FB

Drawing: P:\Project-Atlanta\ATL\On Call Planning\Task 297 - Concessions Consulting\30-Terminal\04-Drawings&Models\Proposed Concession Plan.dwg\Layout: BC-24-FB Plotted: May 24, 2023, 04:49PM

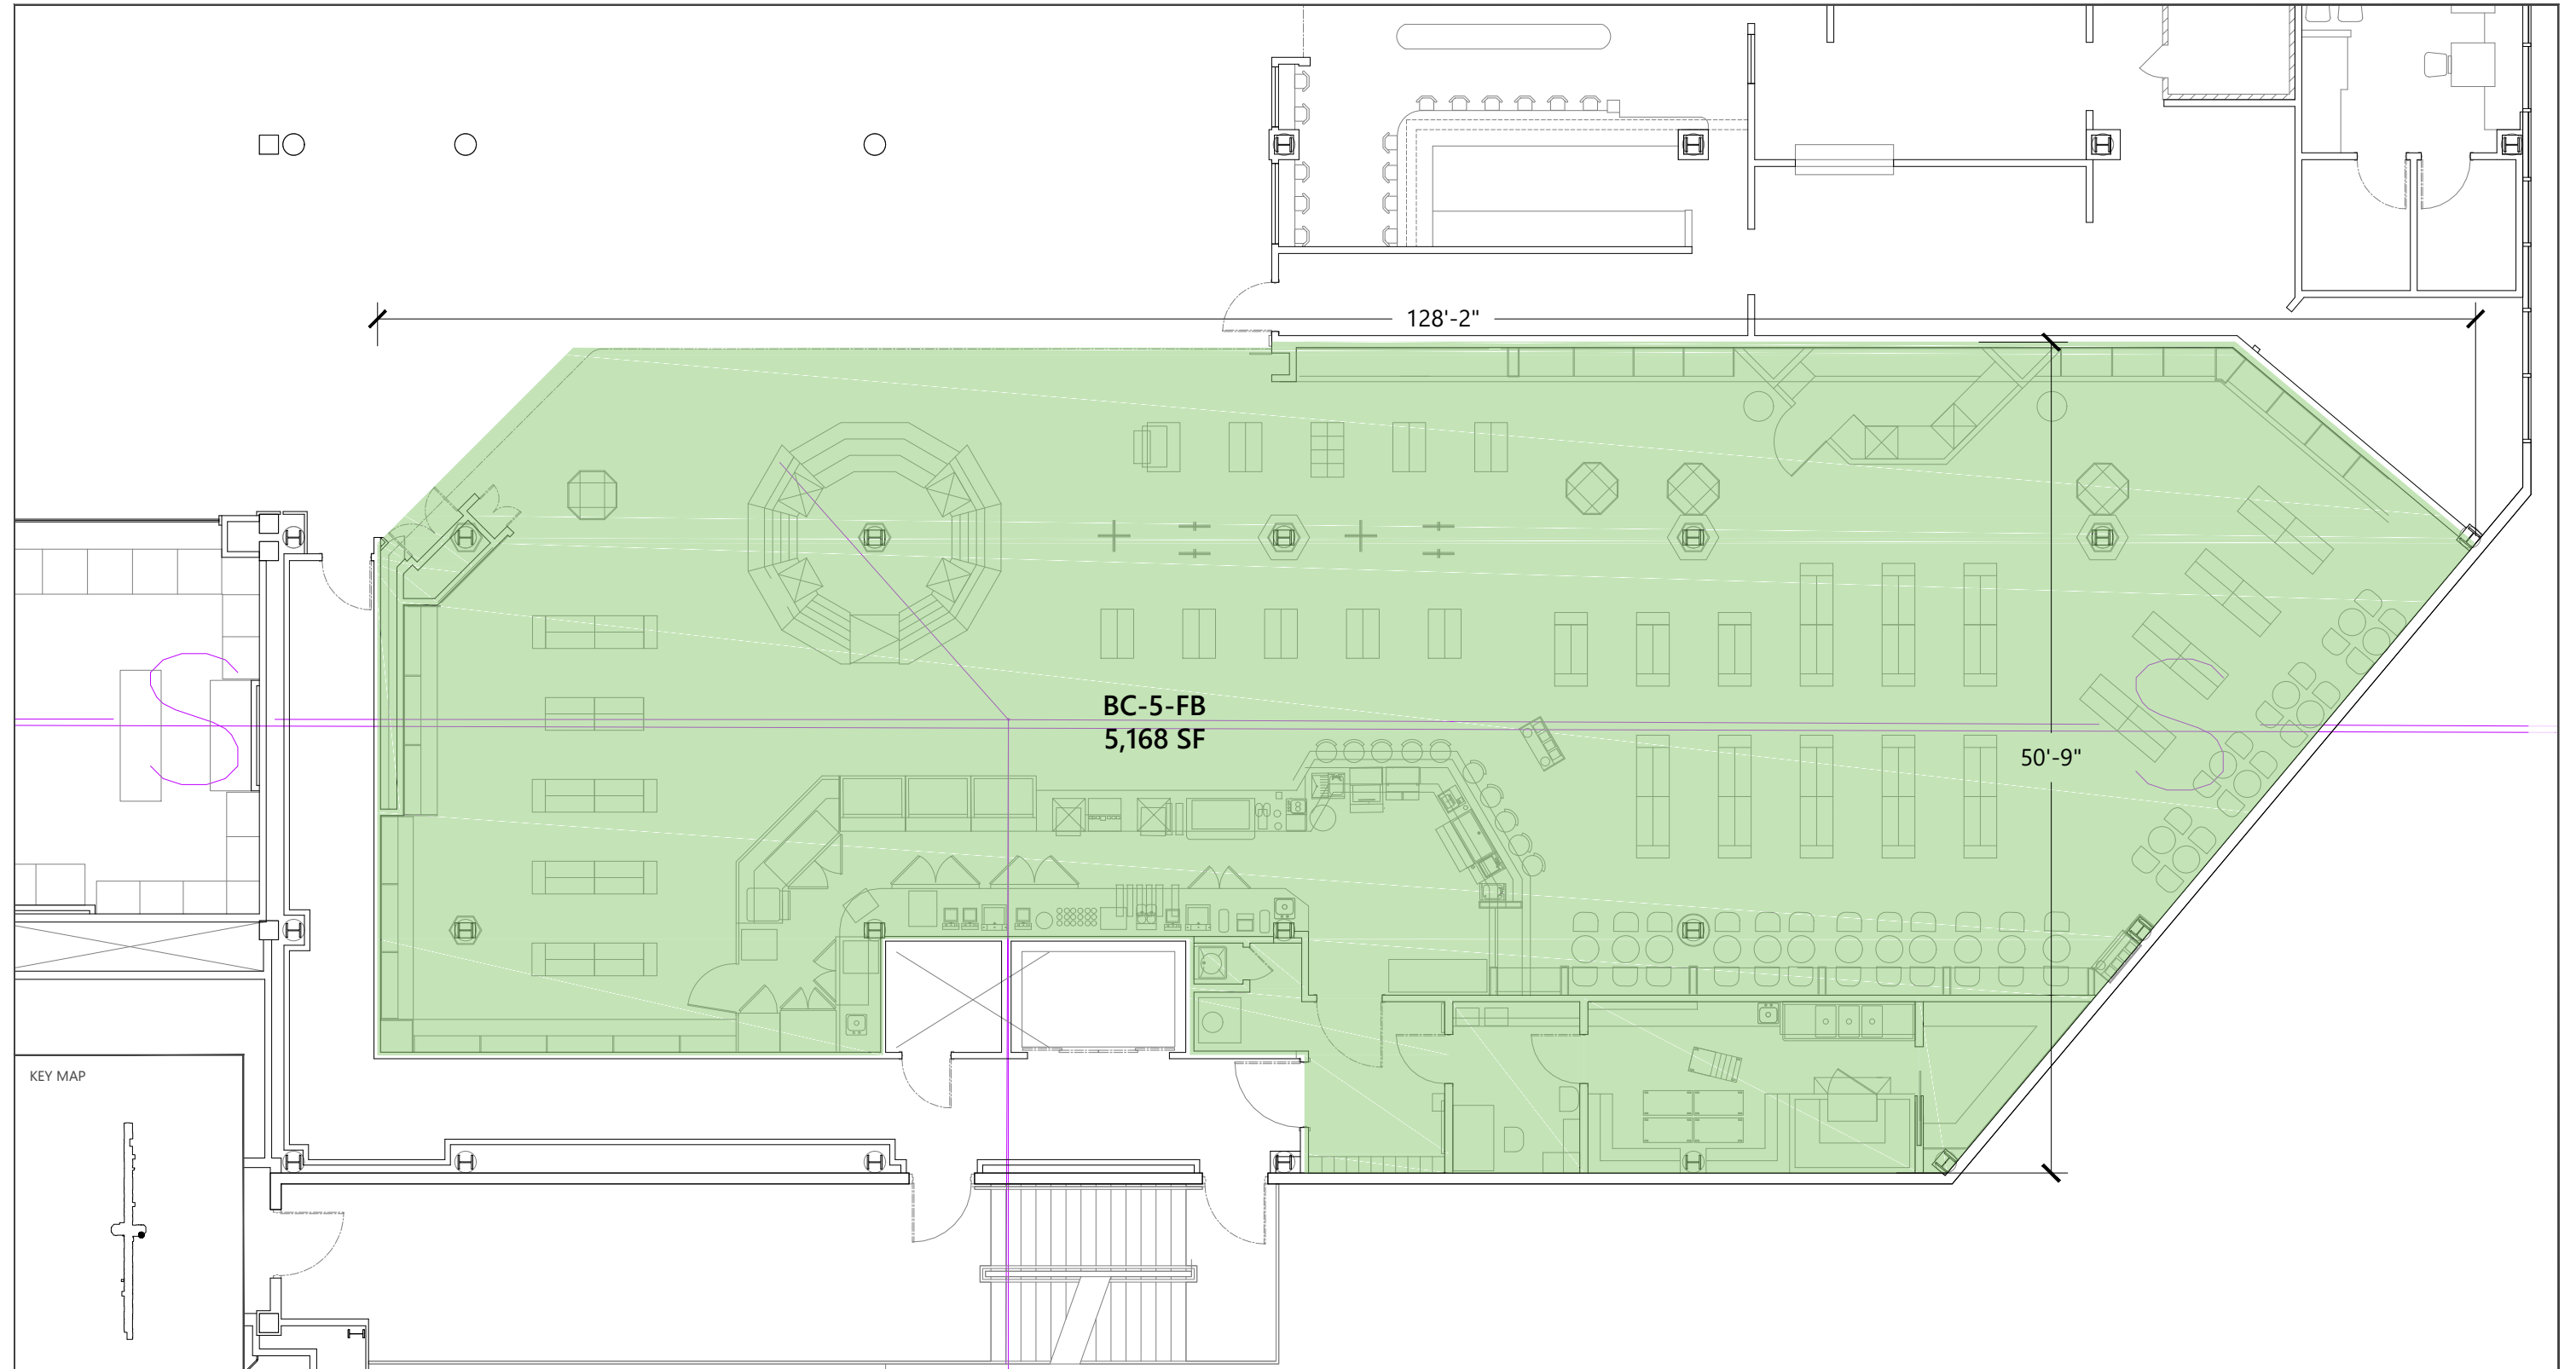

SOURCE: Ricondo & Associates, Inc., May 2023.




Drawing: P:\Project-Atlanta\ATL\On Call Planning\Task 297 - Concessions Consulting\30-Terminal\04-Drawings&Models\Proposed Concession Plan.dwg\Layout: BC-5-FB Plotted: May 24, 2023, 05:02PM

Title of Document

EXHIBIT XX

3-H1 Gourmet Market w/Bar and Travel Essentials
BC-5-FB

Chapter Title

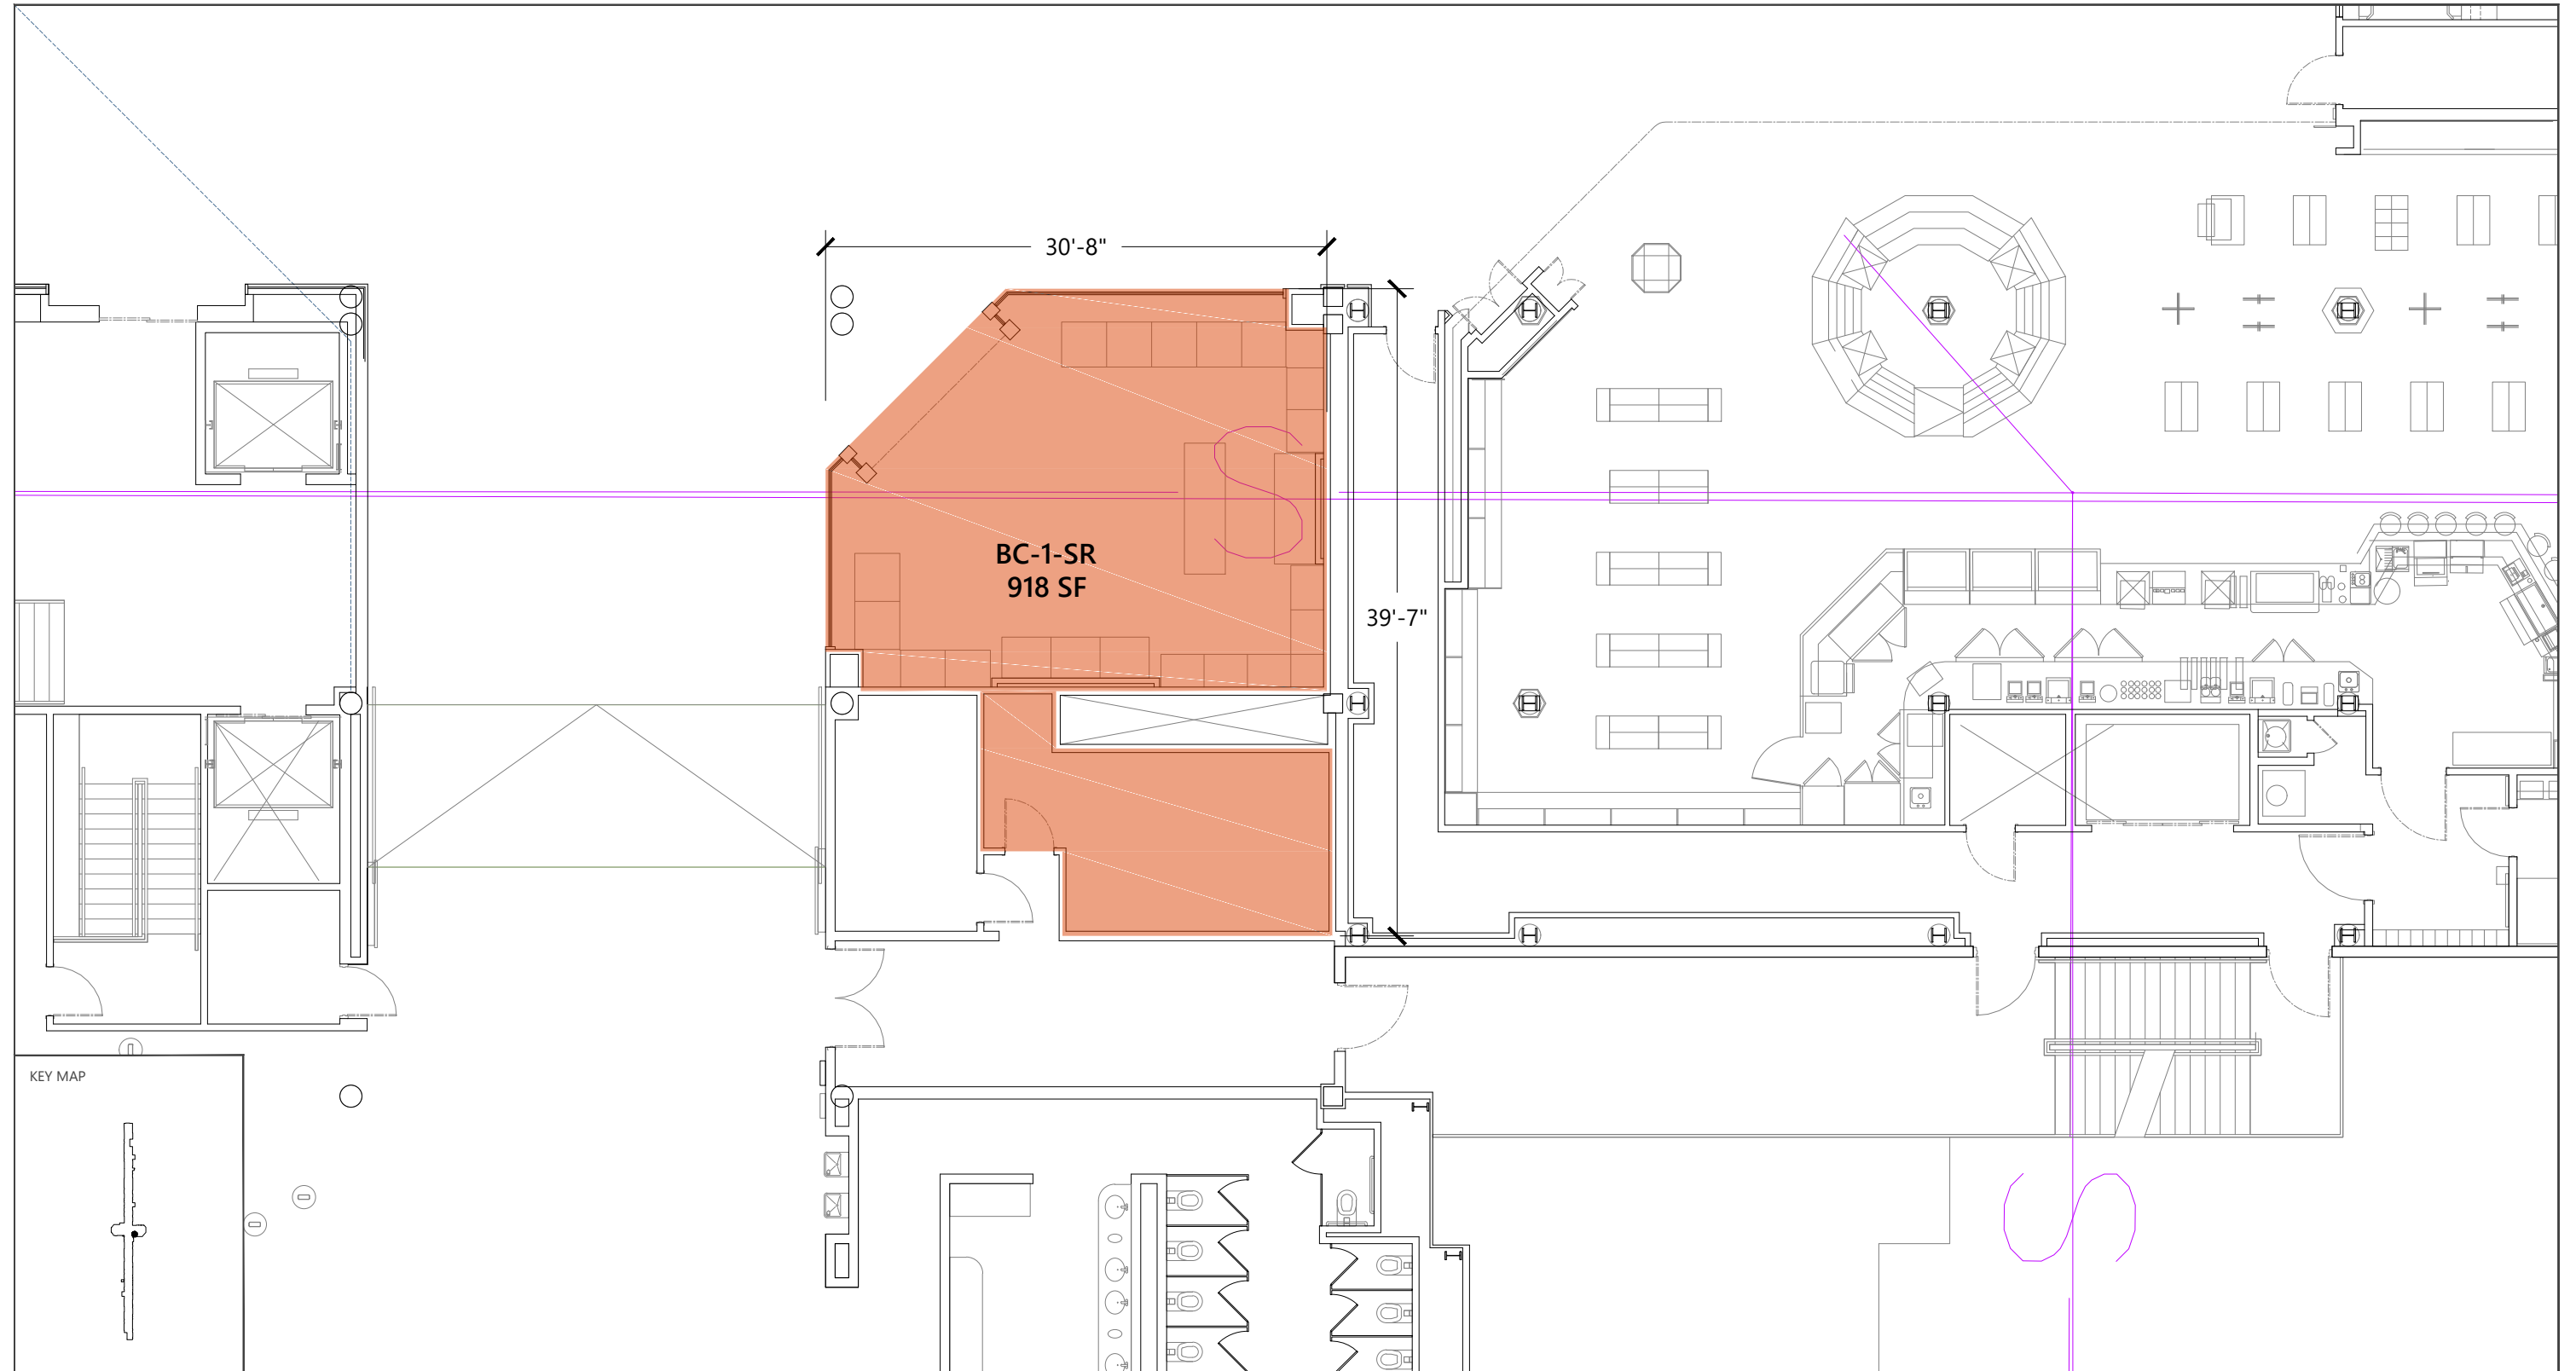

SOURCE: Ricondo & Associates, Inc., May 2023.




Drawing: P:\Project-Atlanta\ATL\On Call Planning\Task 297 - Concessions Consulting\30-Terminal\04-Drawings&Models\Proposed Concession Plan.dwg\Layout: BC-1-SR Plotted: May 24, 2023, 05:15PM

Title of Document

EXHIBIT XX

3-H1 Gift Shop
BC-1-SR

Chapter Title


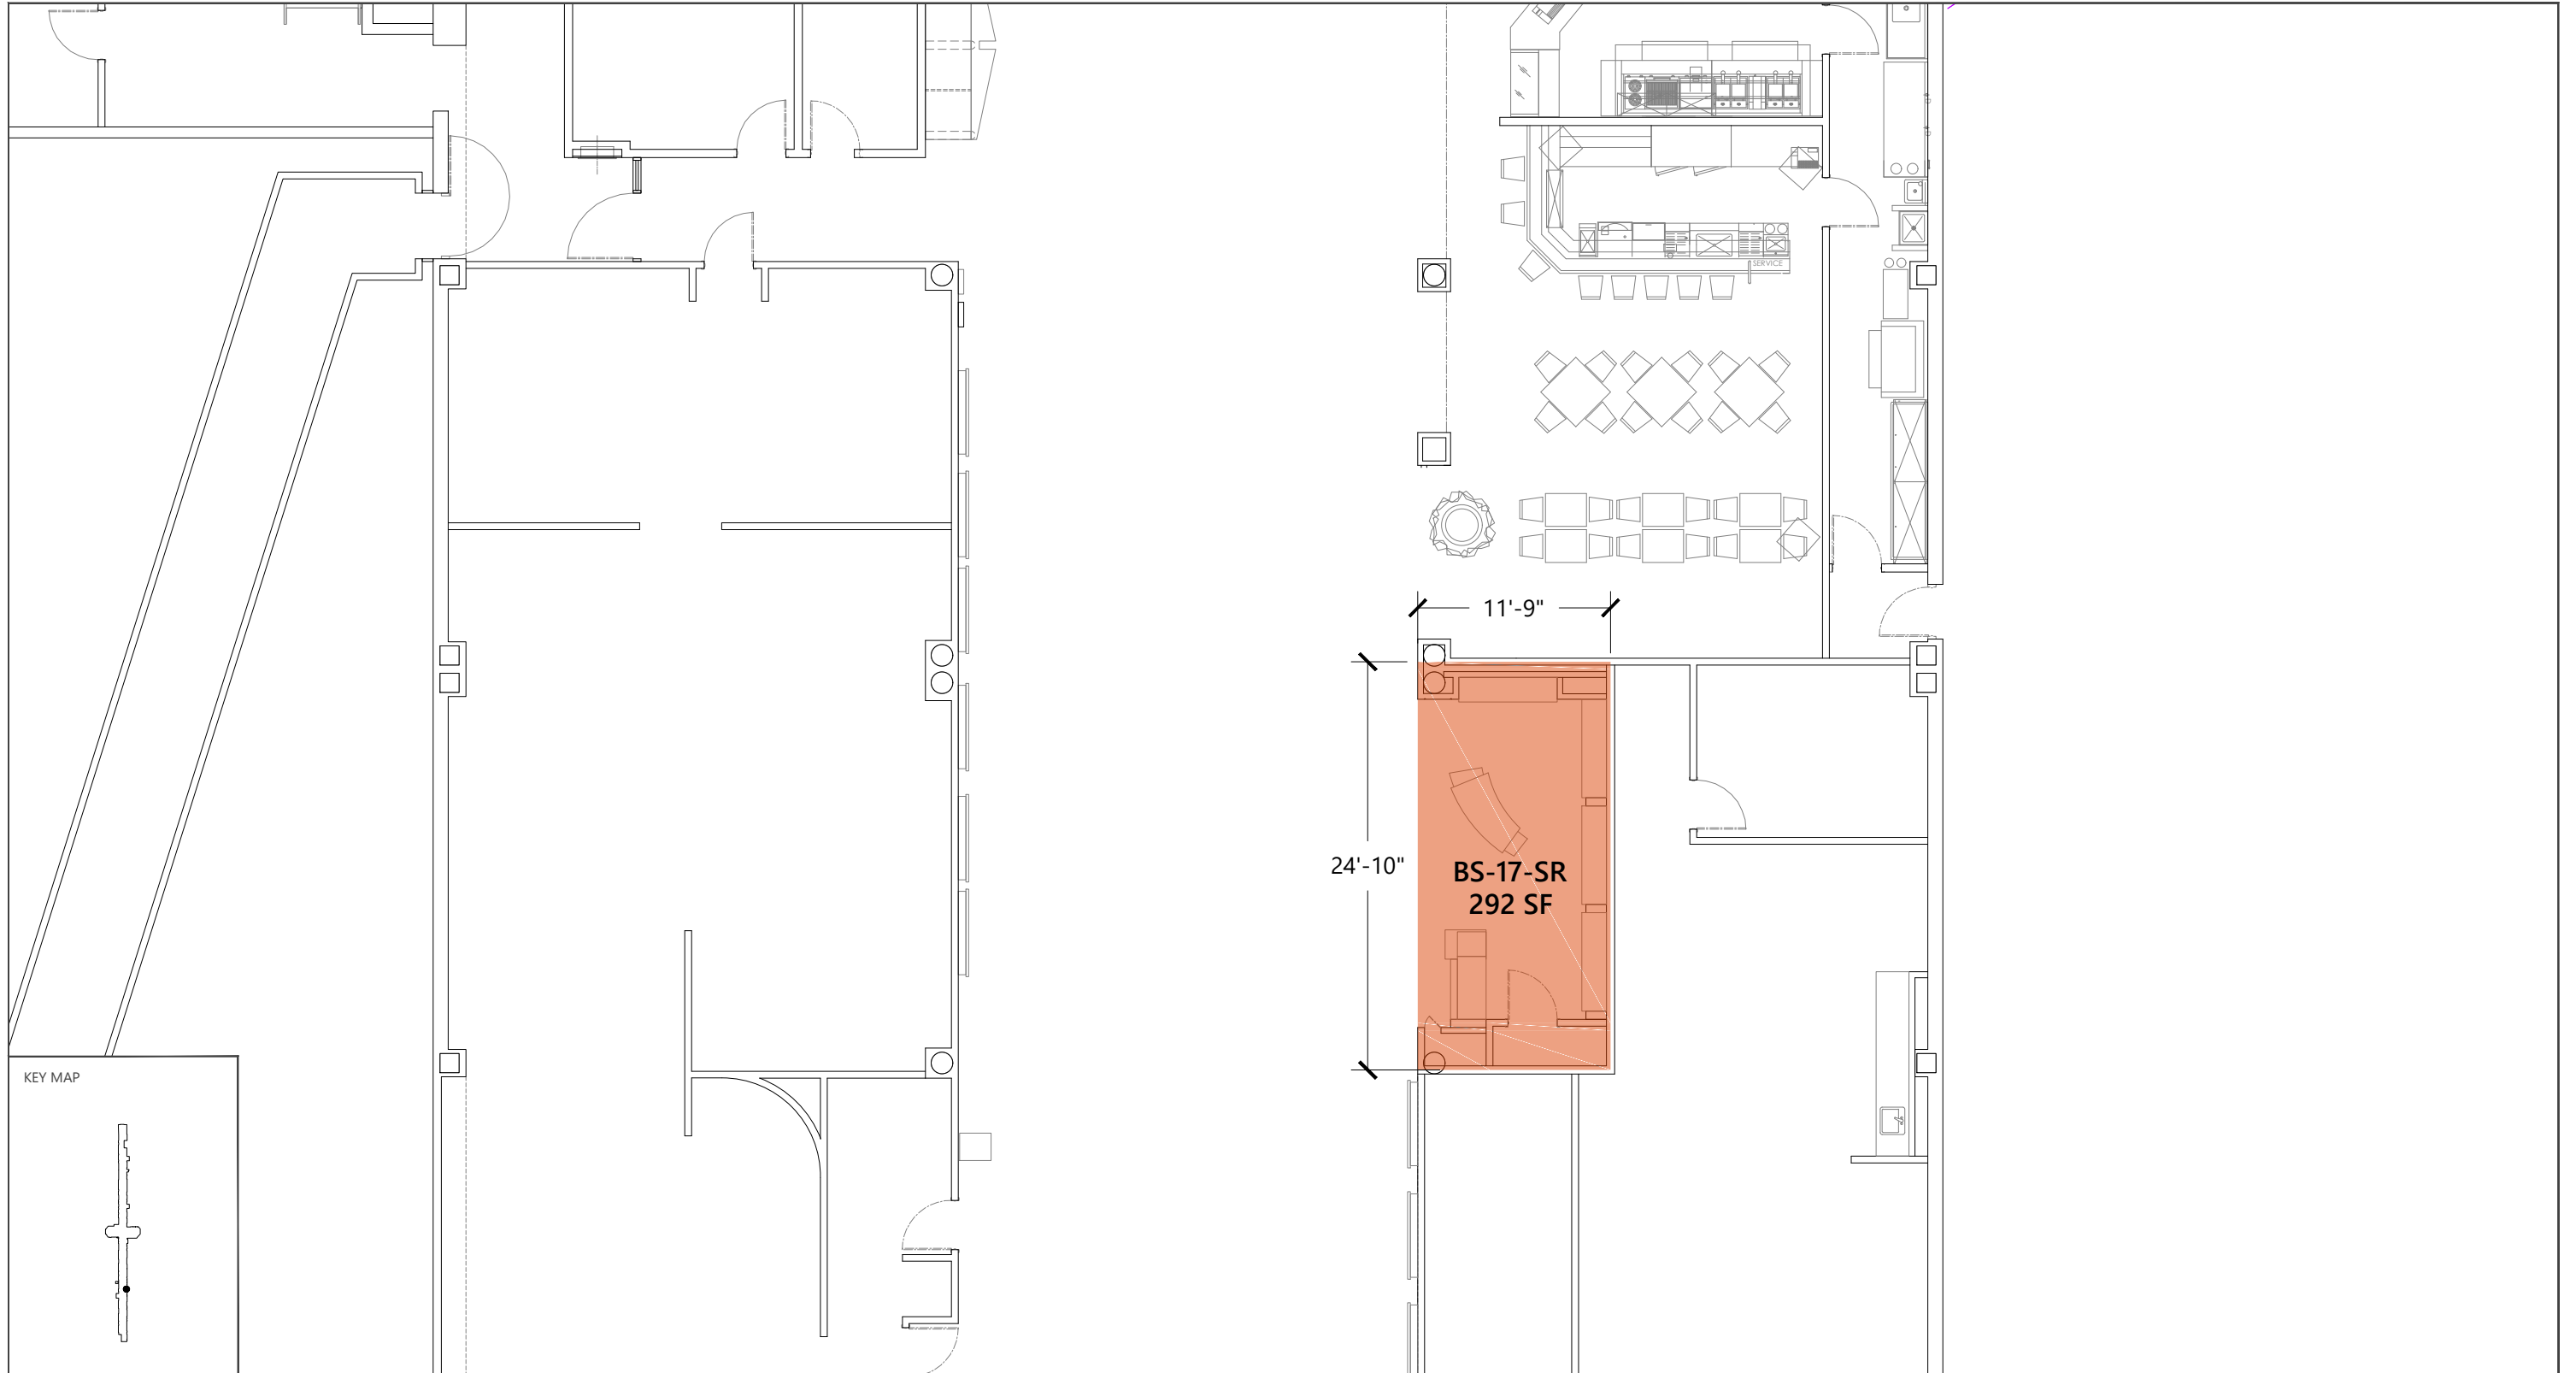


SOURCE: Ricondo & Associates, Inc., May 2023.



EXHIBIT XX

3-H1 Specialty Retail - Local Concept
BS-17-SR

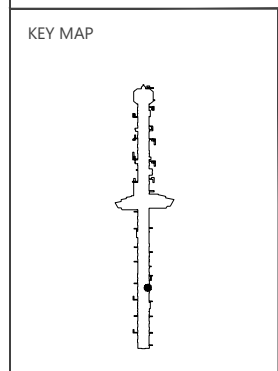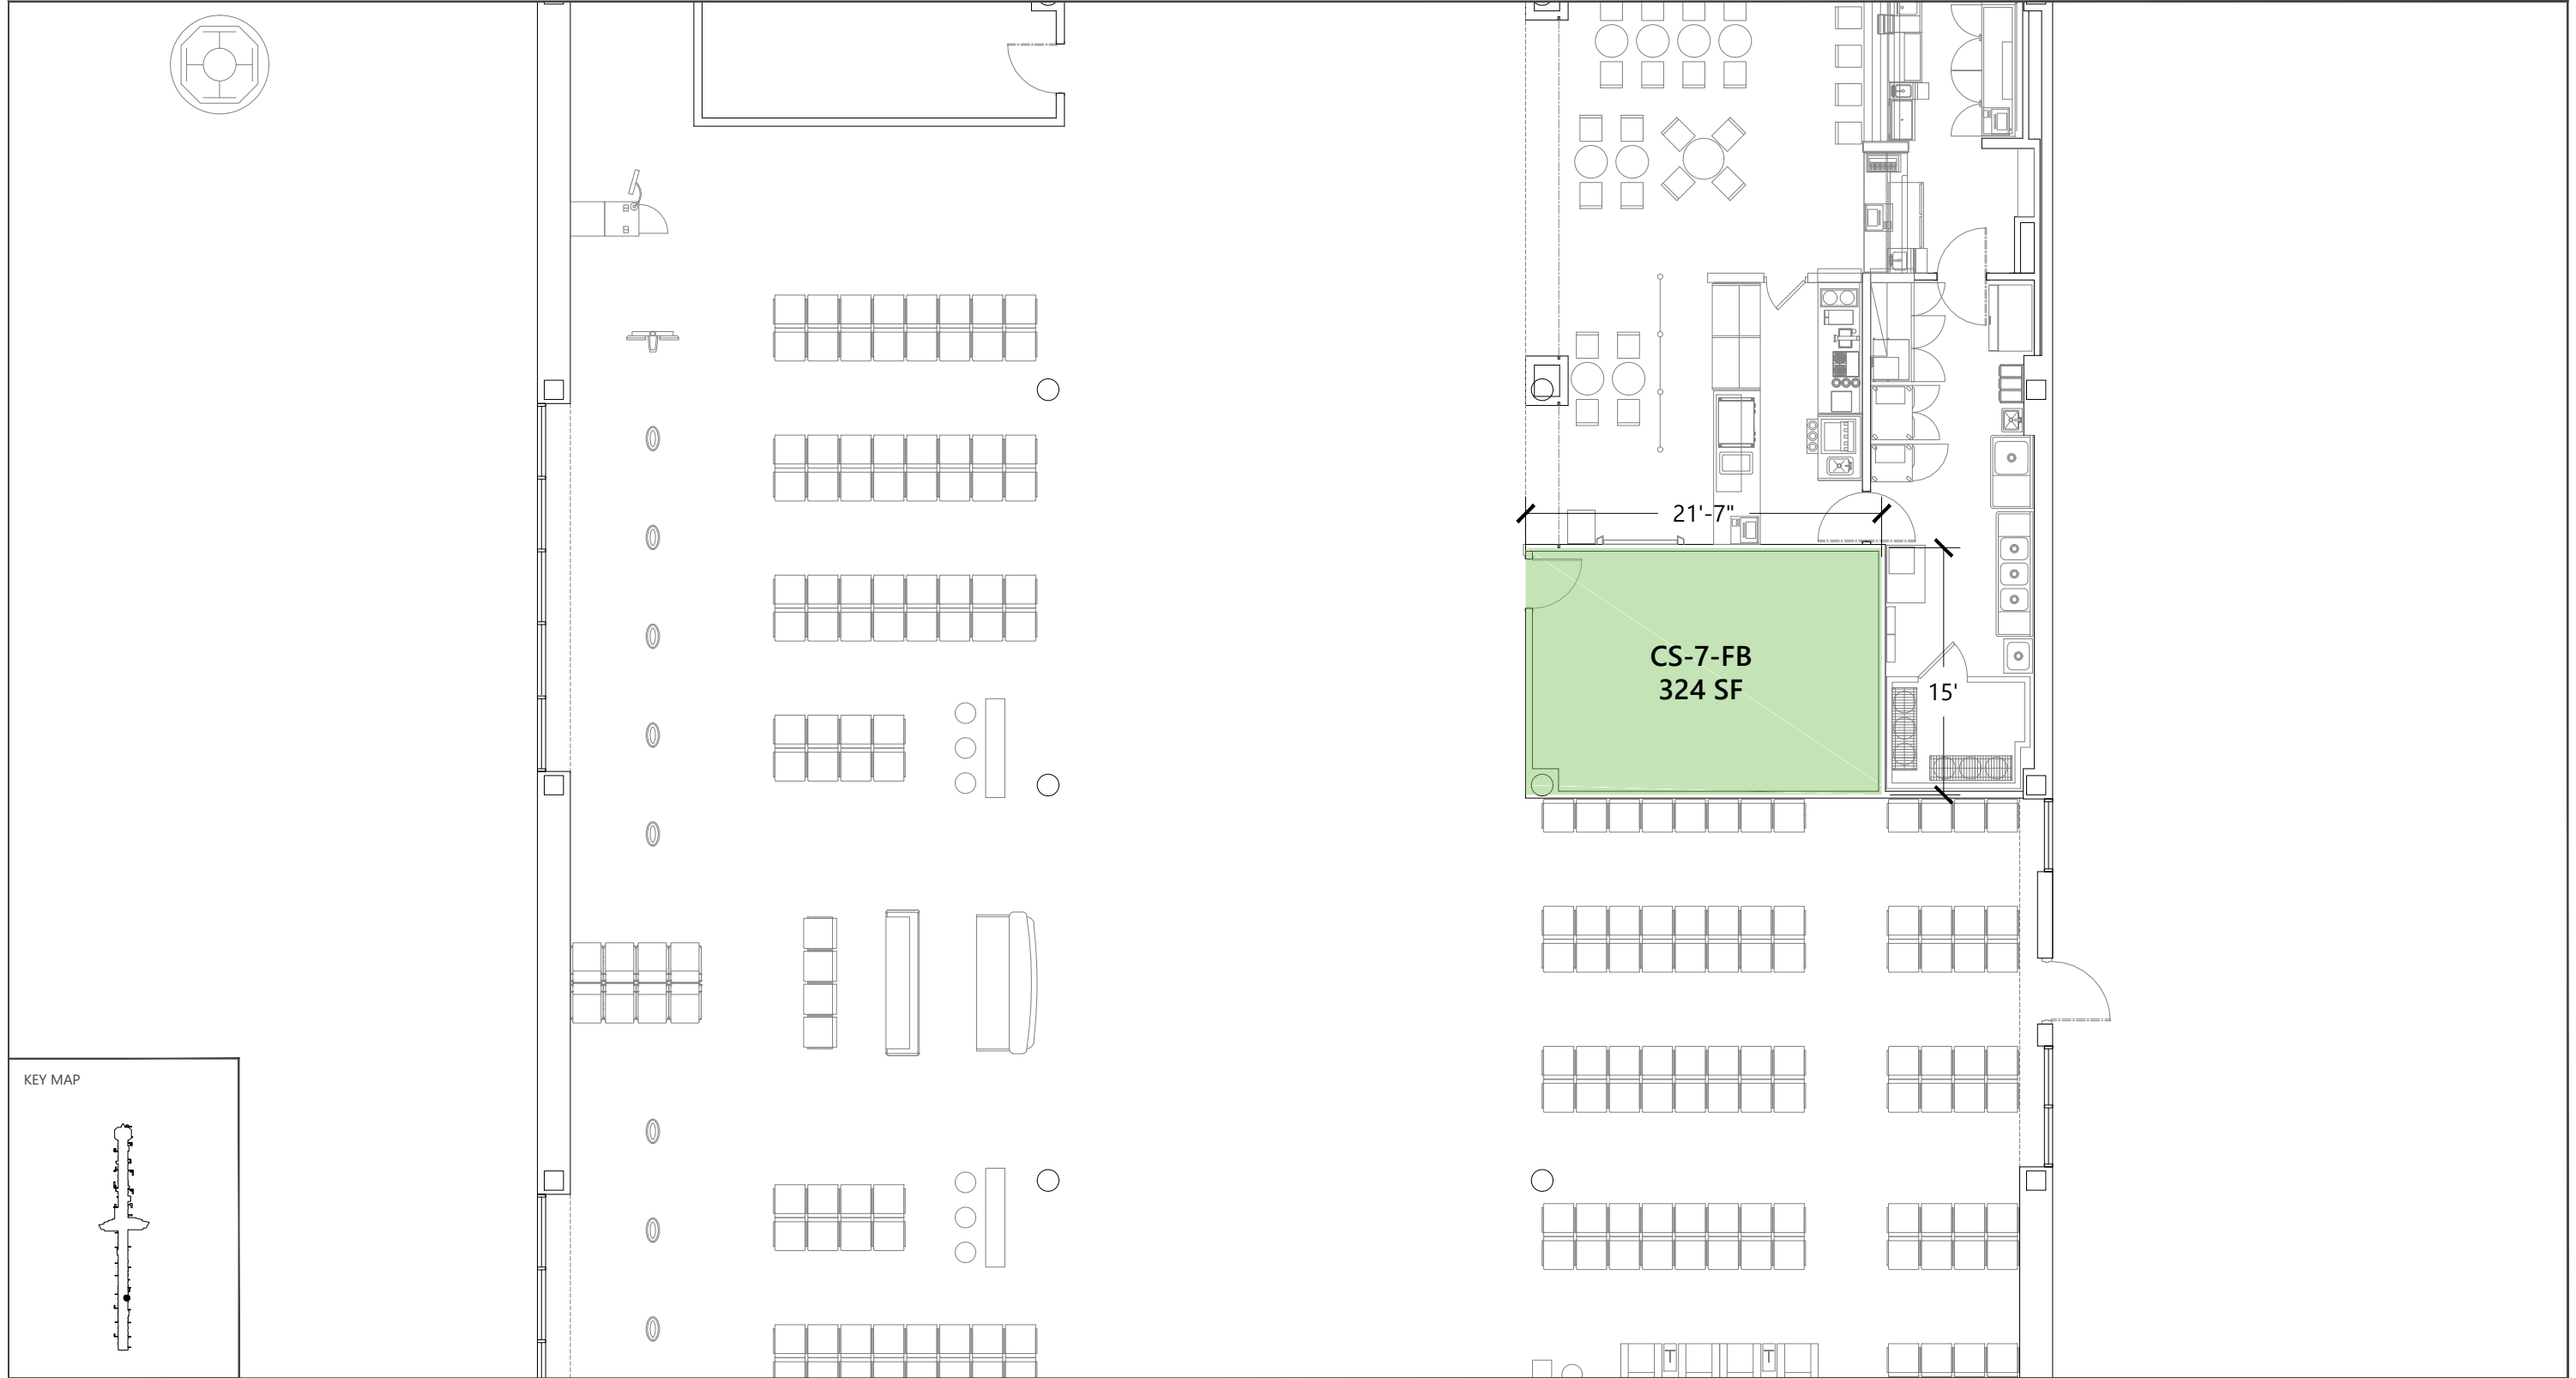


SOURCE: See Documentation Guide on proper sourcing.



EXHIBIT XX

3-H1 Snack
CS-7-FB

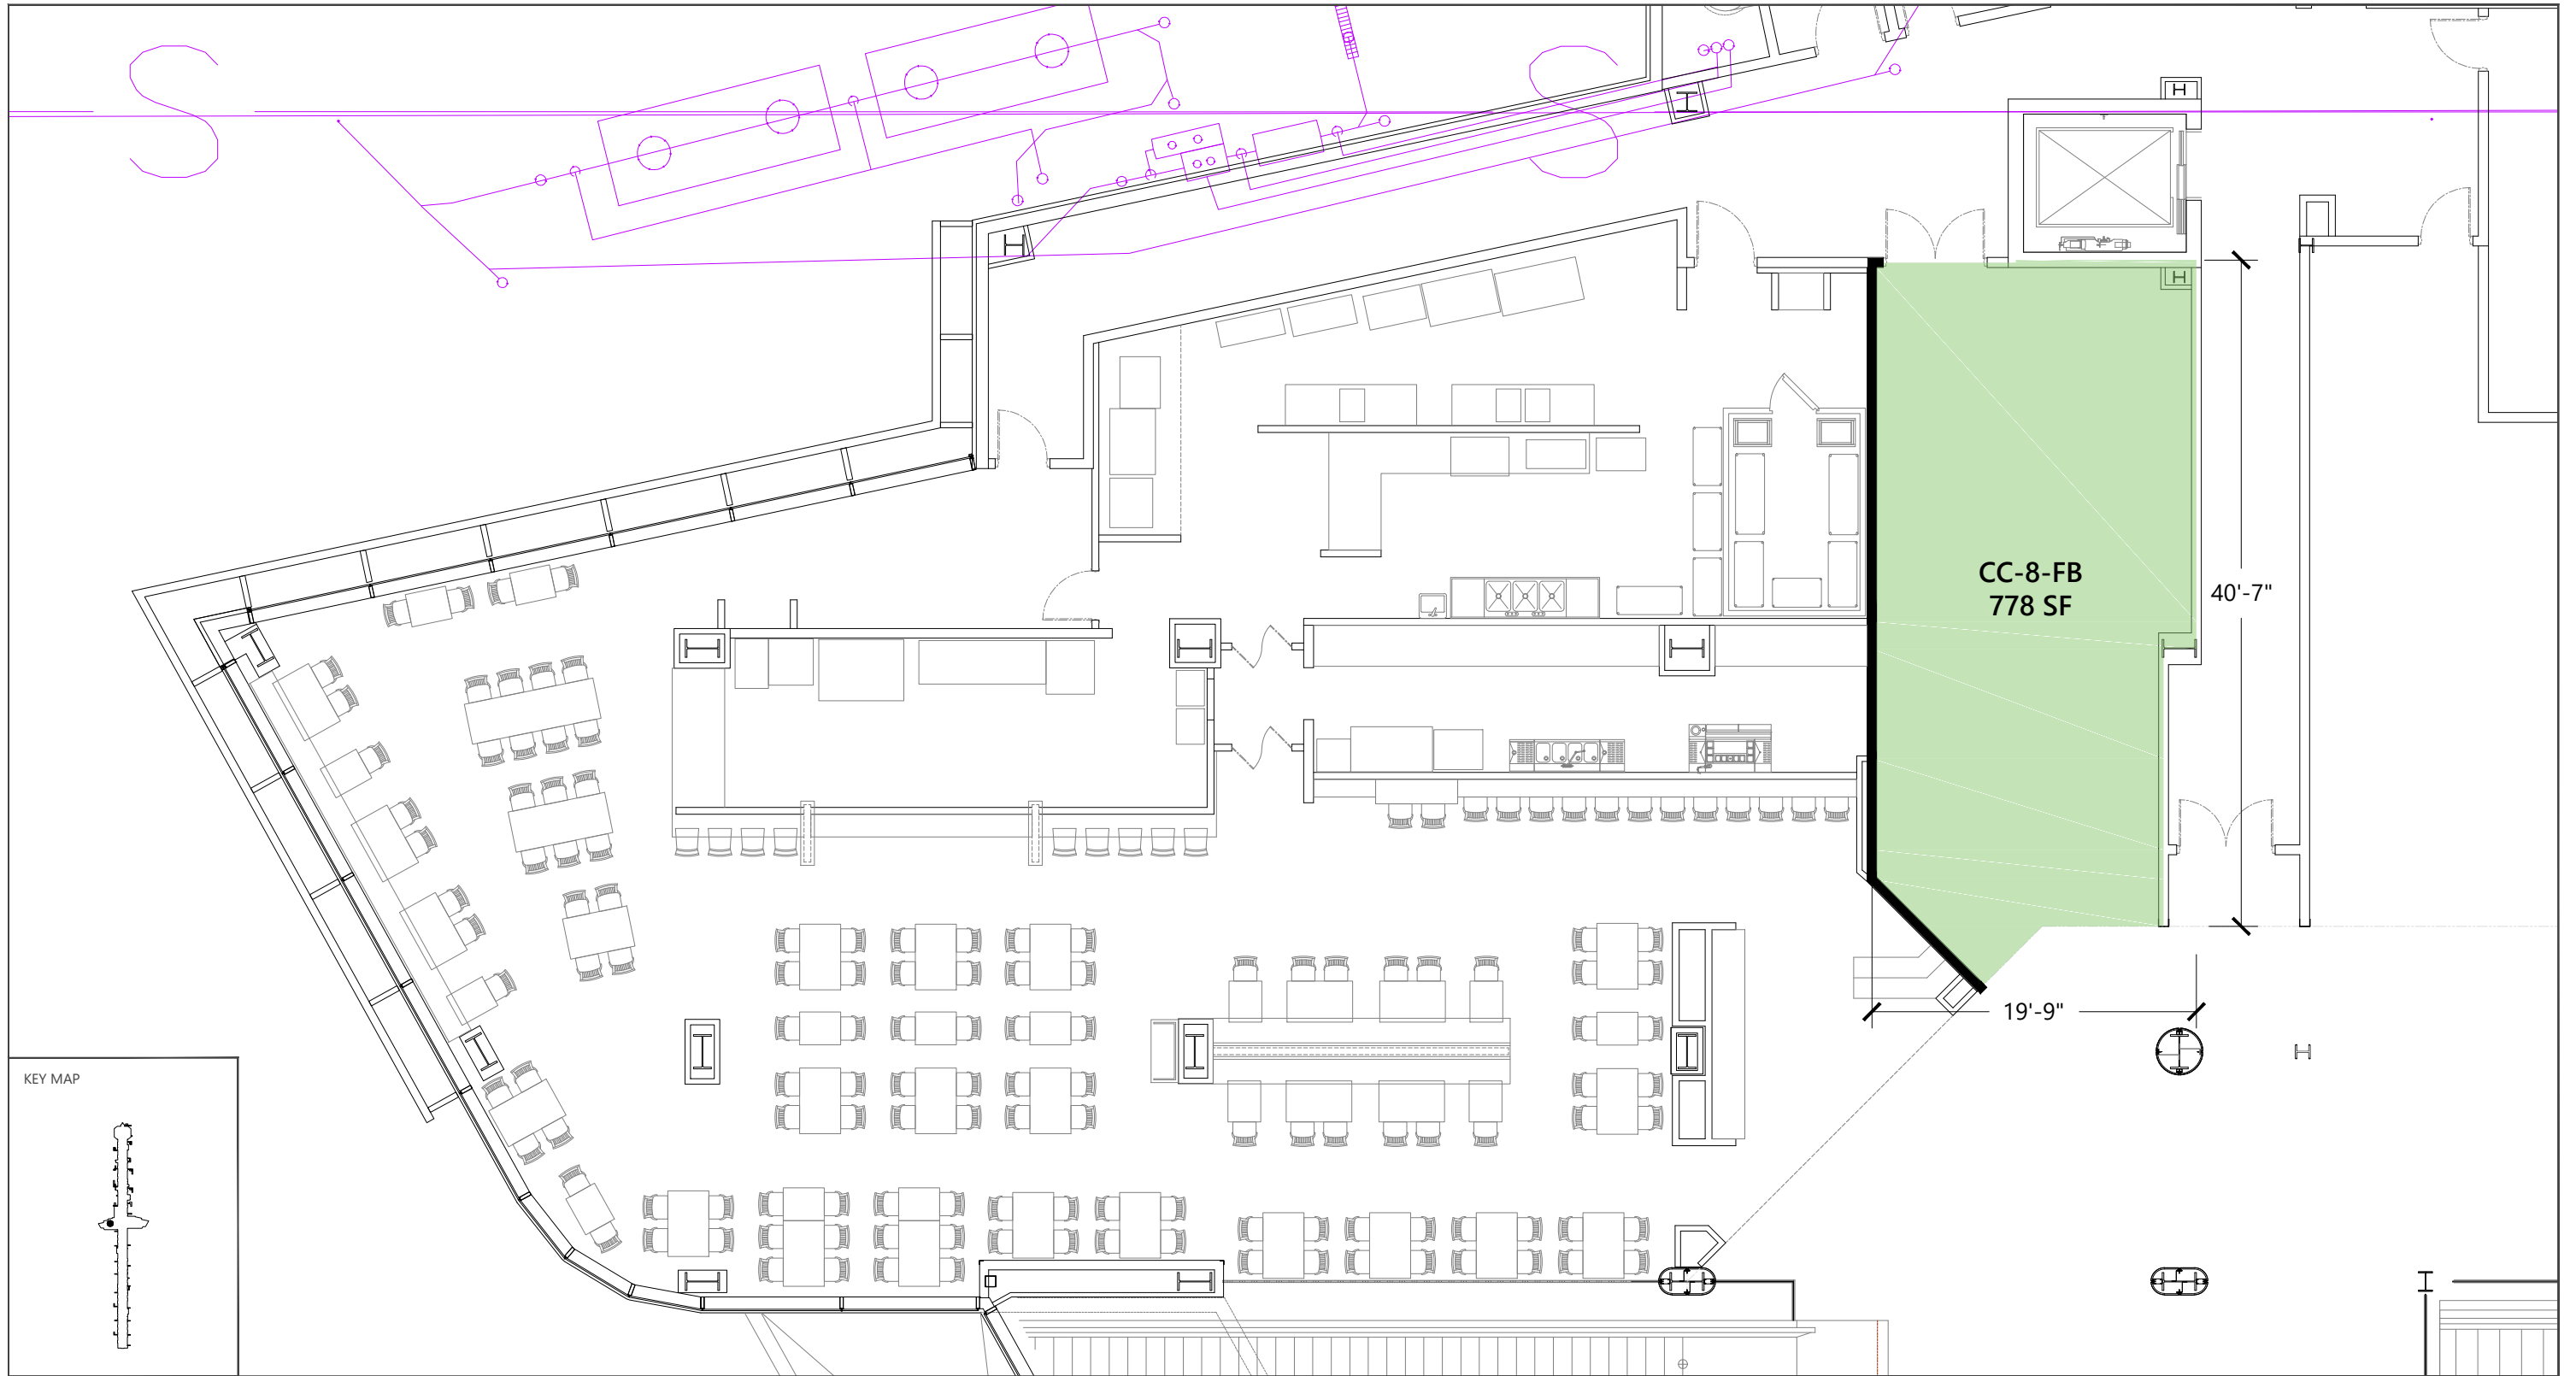


SOURCE: See Documentation Guide on proper sourcing.

EXHIBIT XX



3-H1 National Brand Gourmet Coffee
CC-8-FB

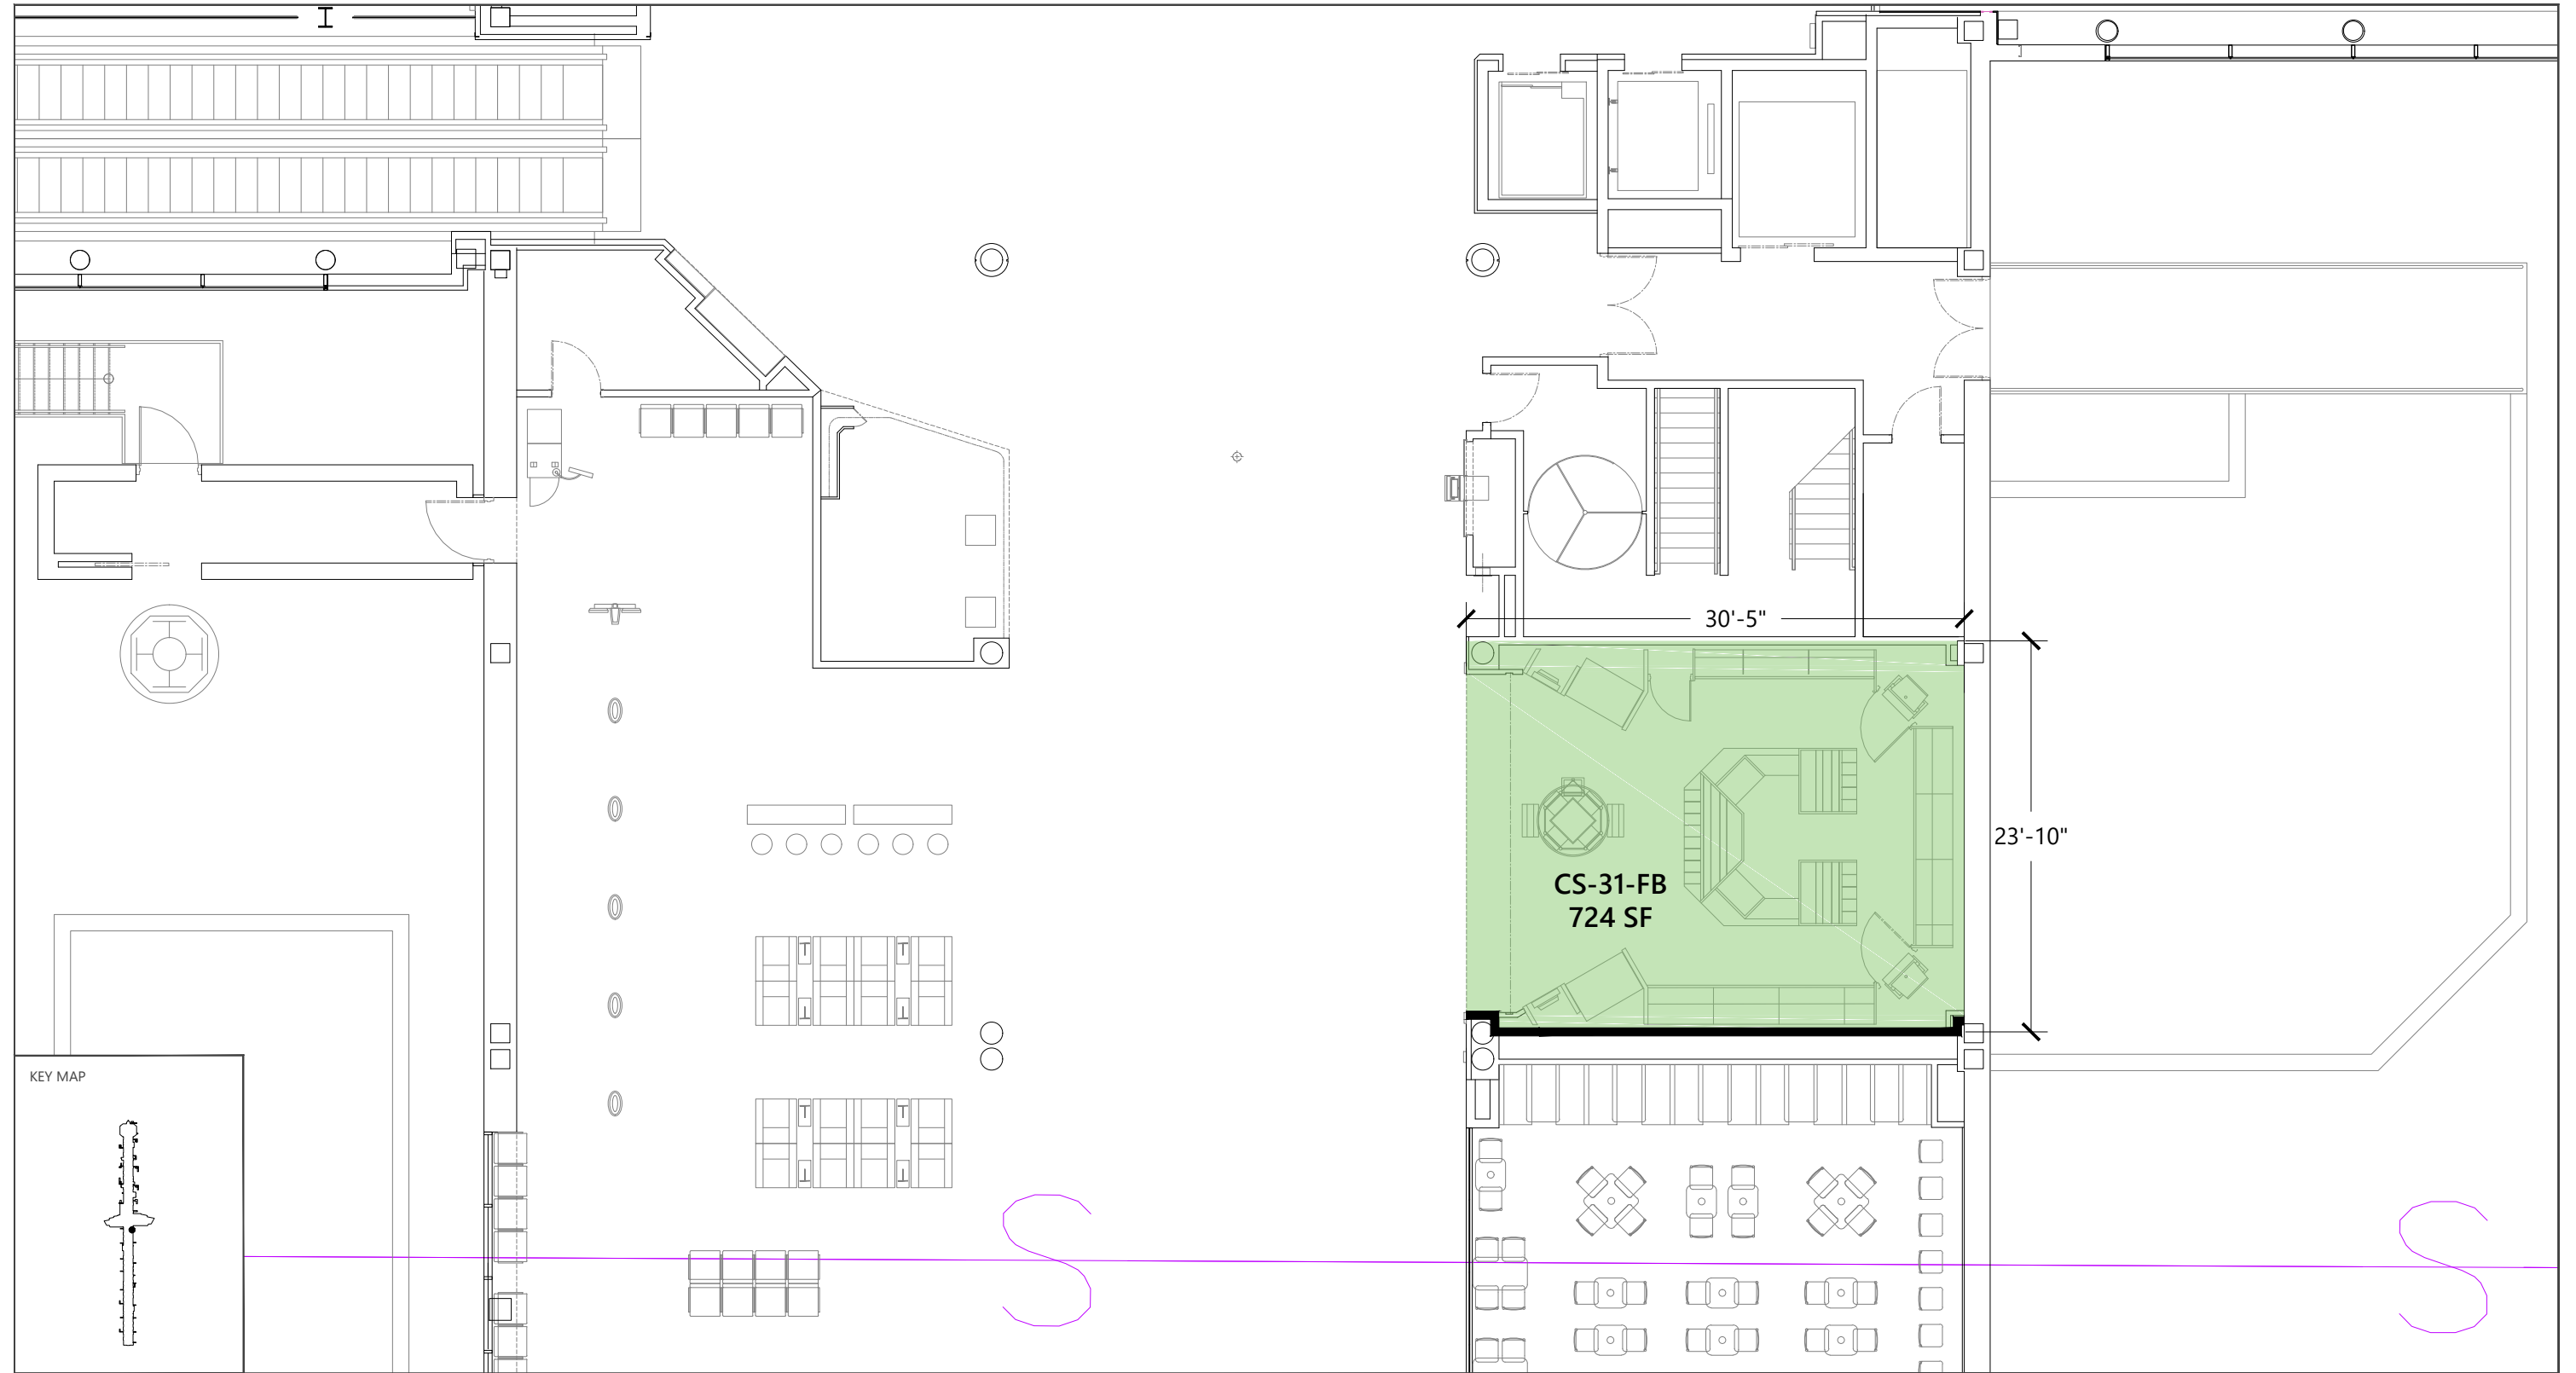

SOURCE: See Documentation Guide on proper sourcing.



EXHIBIT XX

3-H1 QS-Healthy
CS-31-FB