

LEGEND


Food Service	Electrical
Convenience Retail	Fiber Optics
Specialty Retail	Gas
Passenger Services	Sewer
Concession Support	Water
Vending	

SOURCE: See Documentation Guide on proper sourcing.




EXHIBIT XX

**CONCESSION MASTER PLAN PHASE 3 PACKAGE 3-R1
DOMESTIC TERMINAL-LEVEL 2**

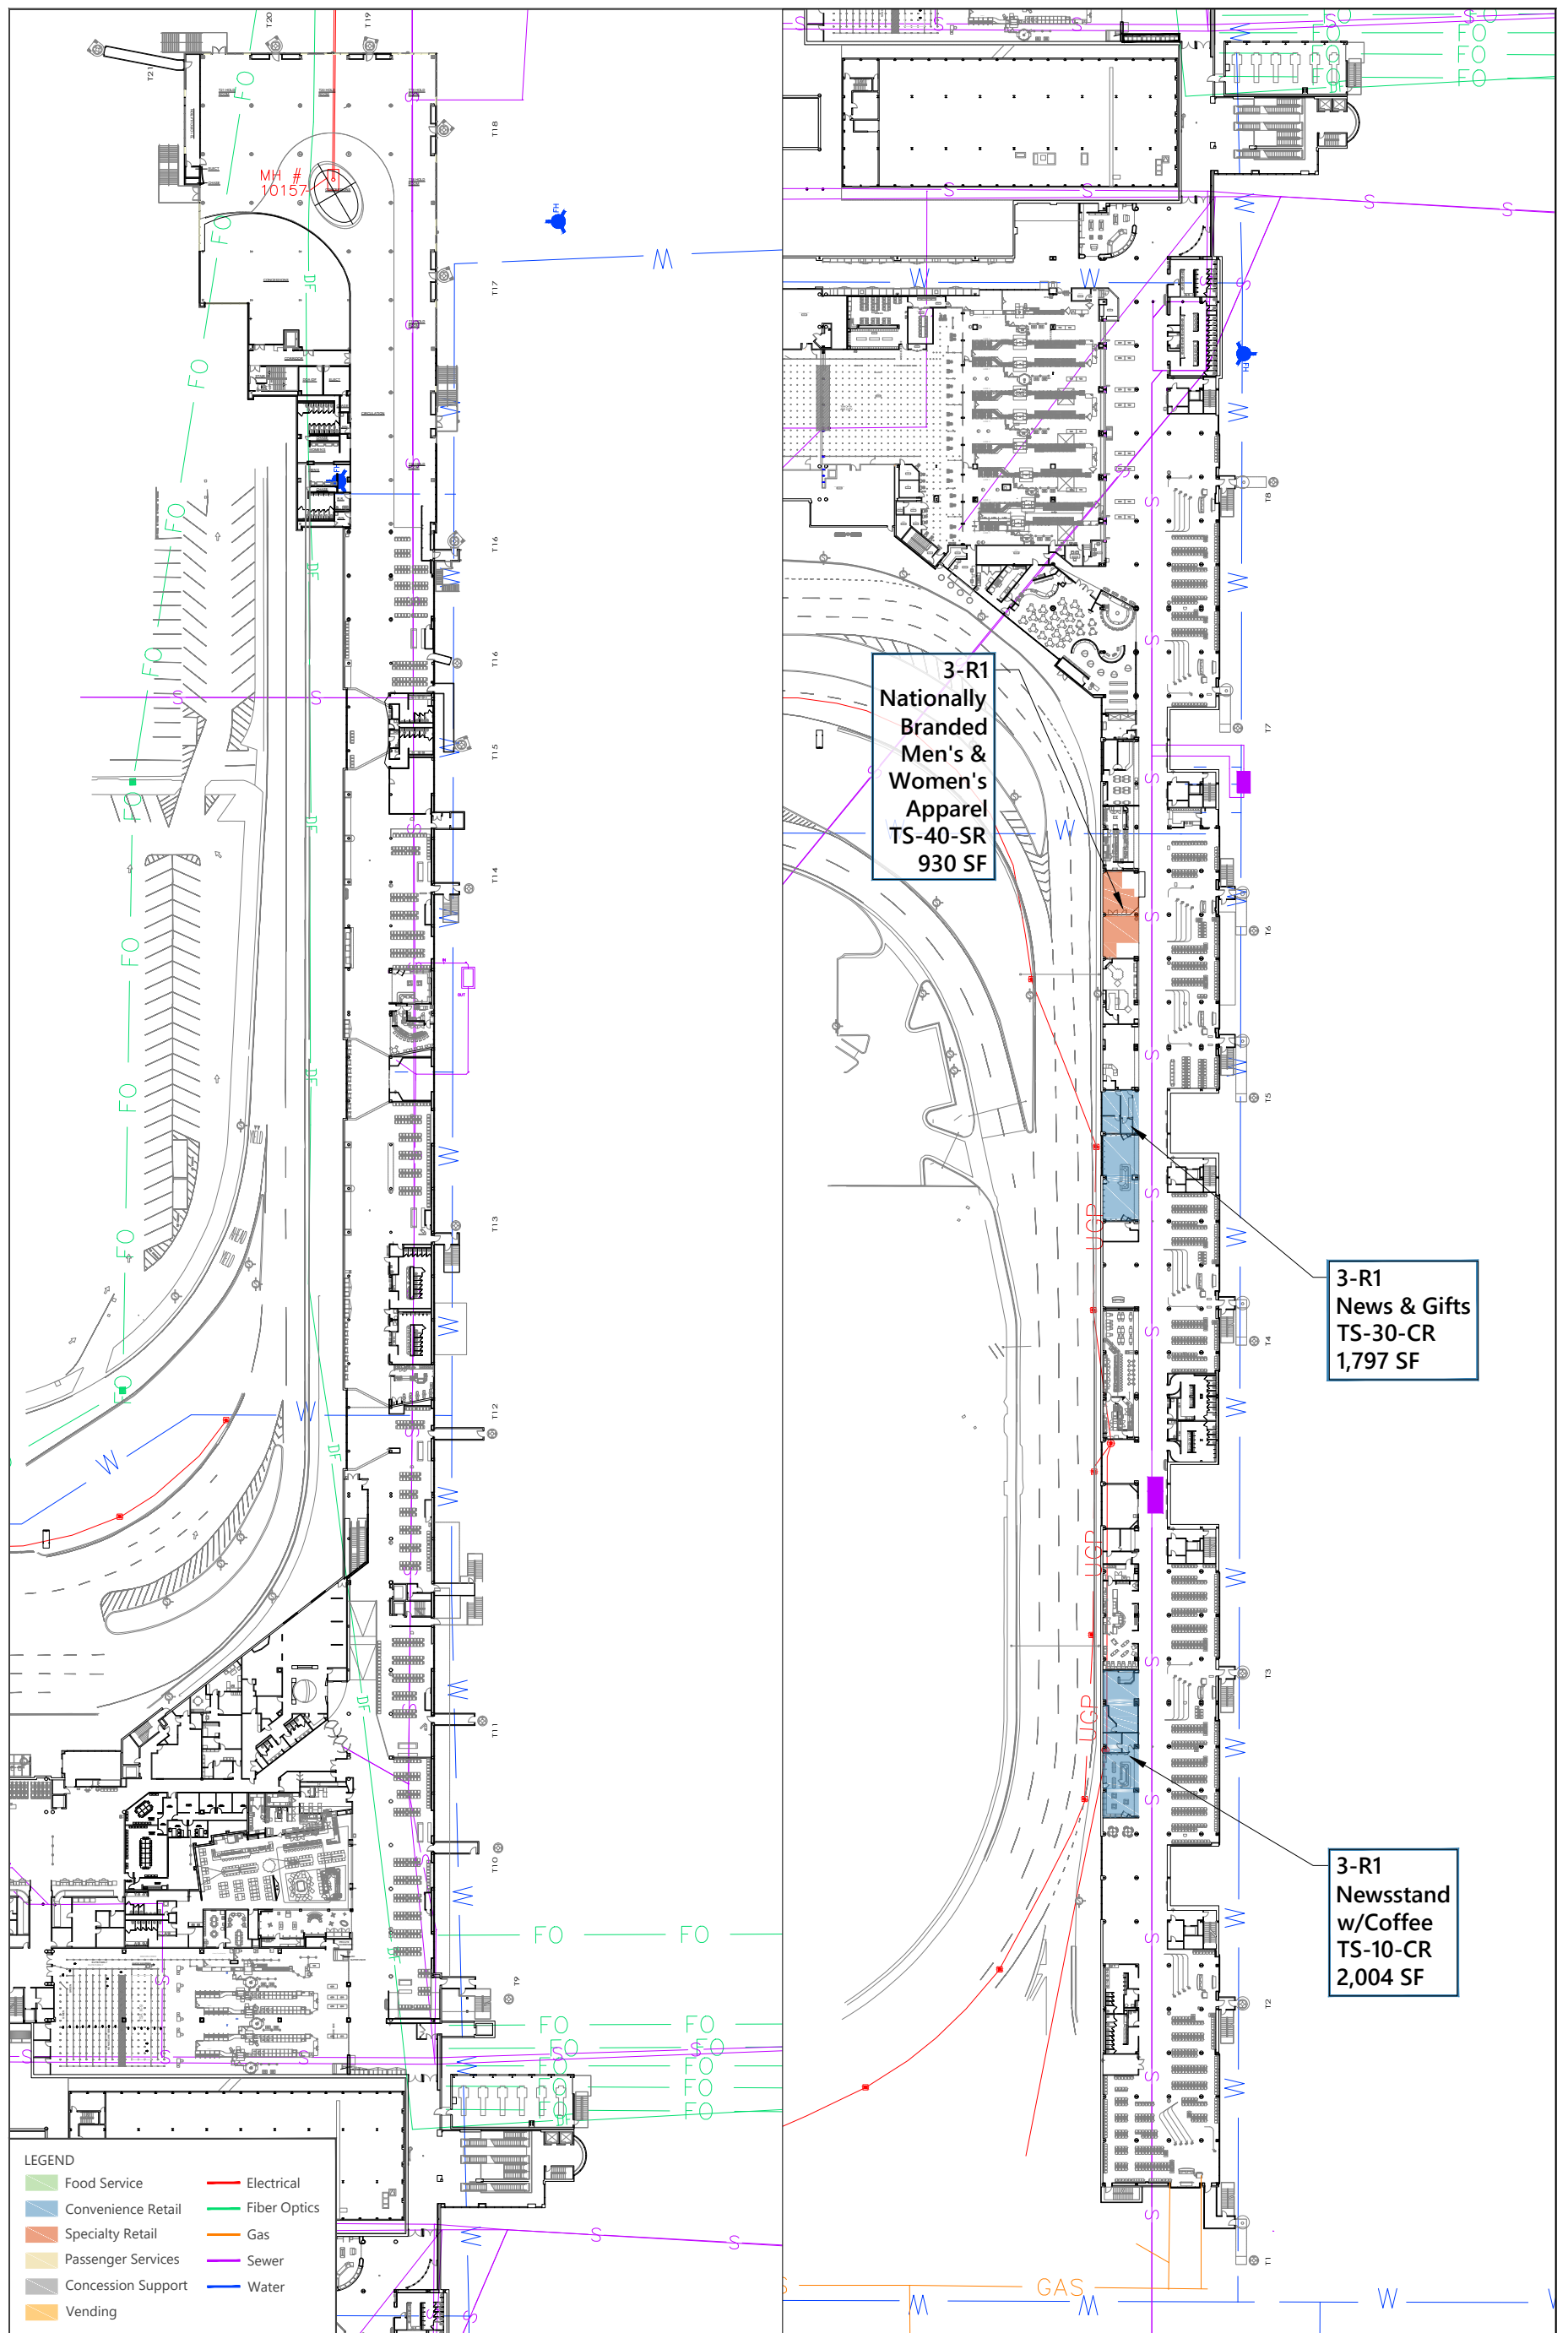


SOURCE: See Documentation Guide on proper sourcing.



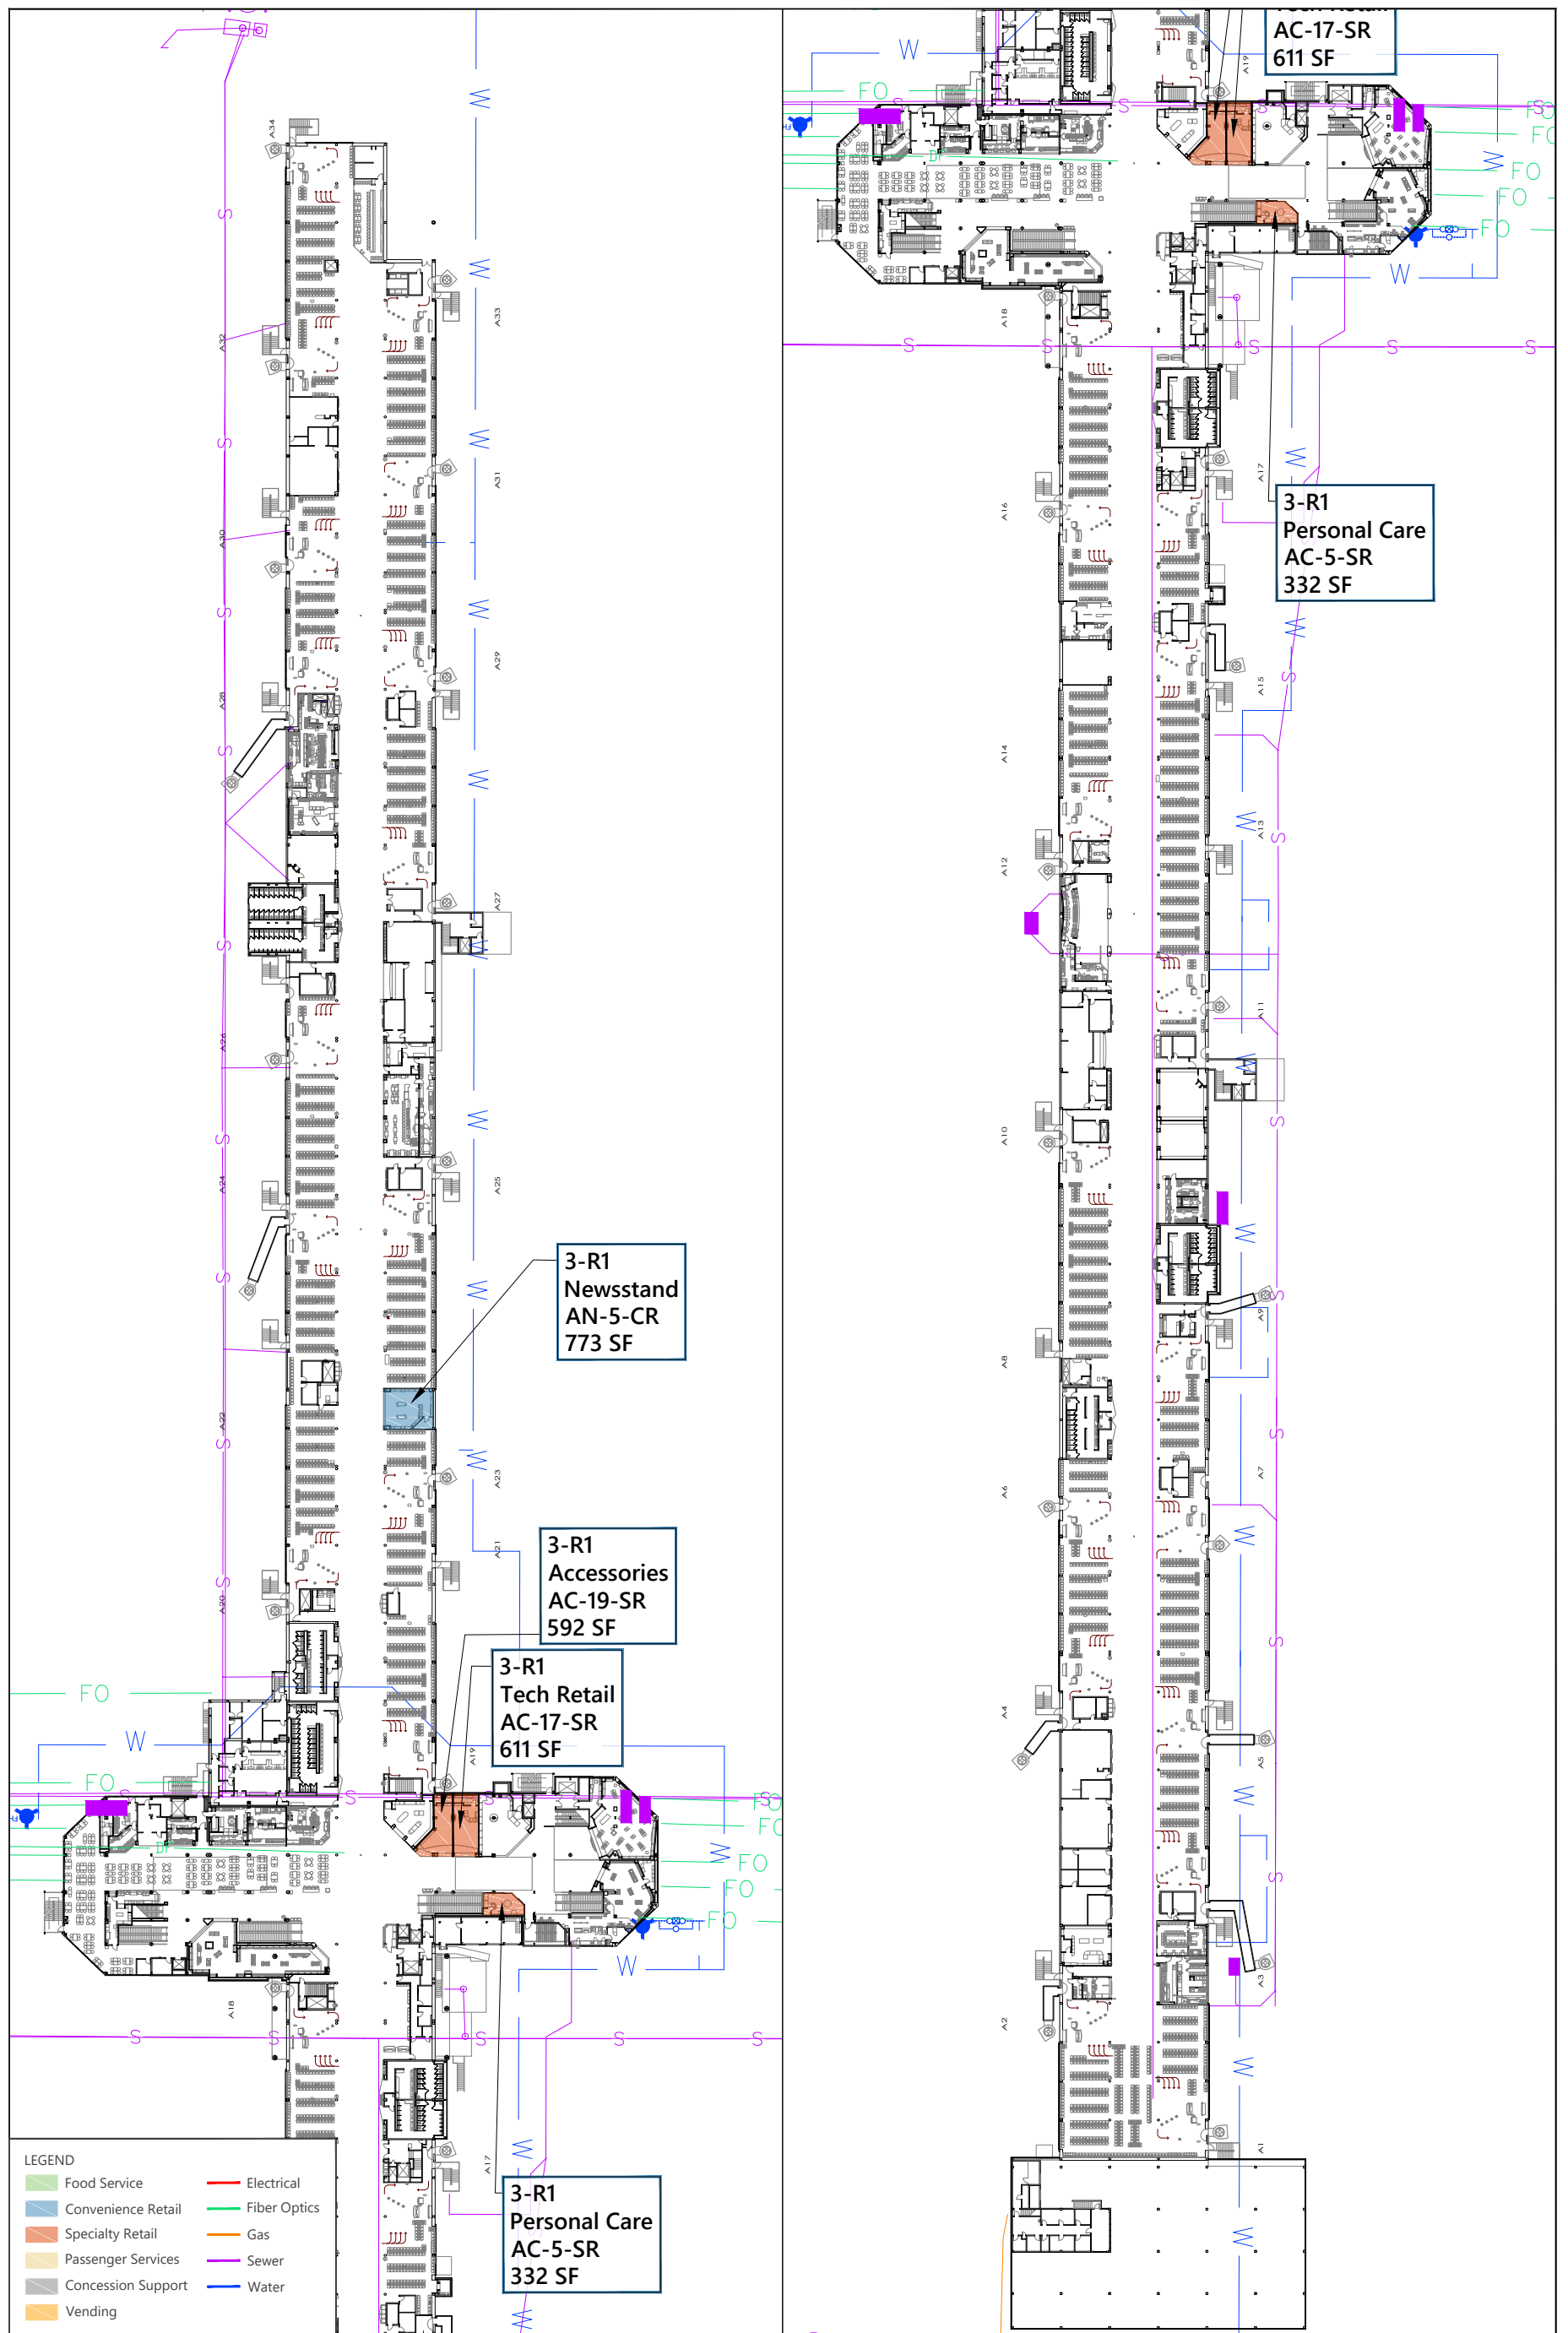


SOURCE: See Documentation Guide on proper sourcing.



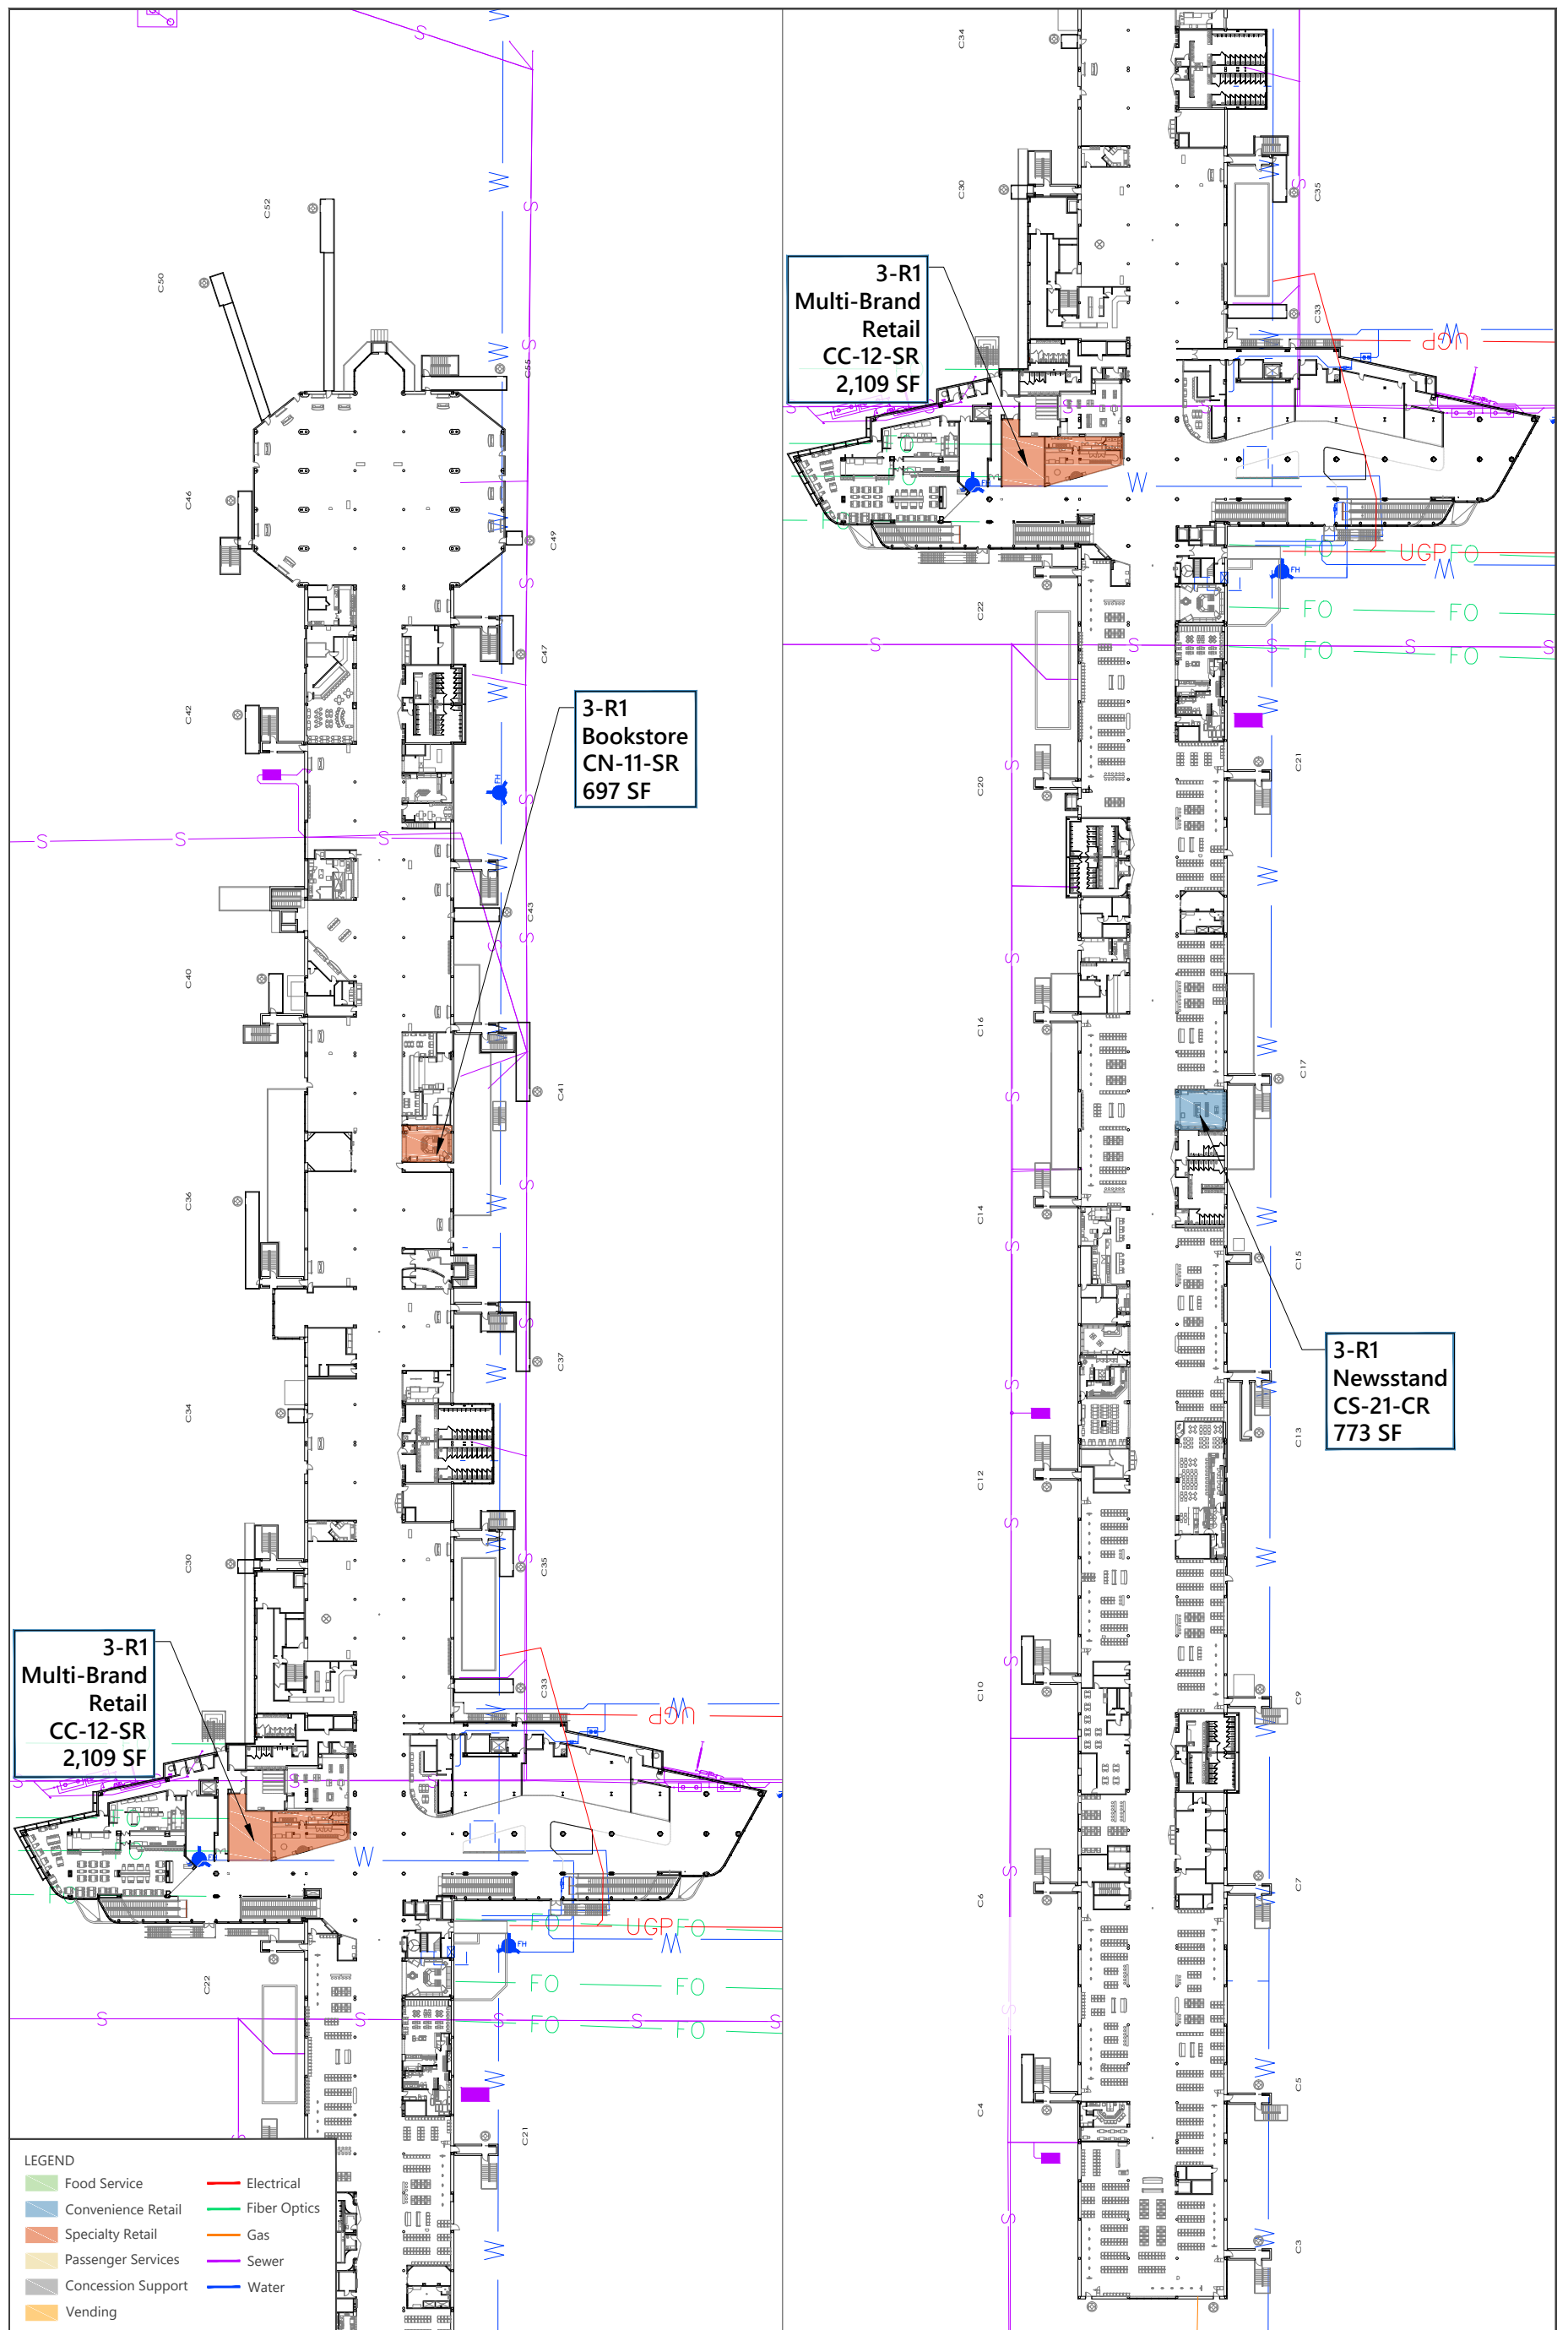

SOURCE: See Documentation Guide on proper sourcing.



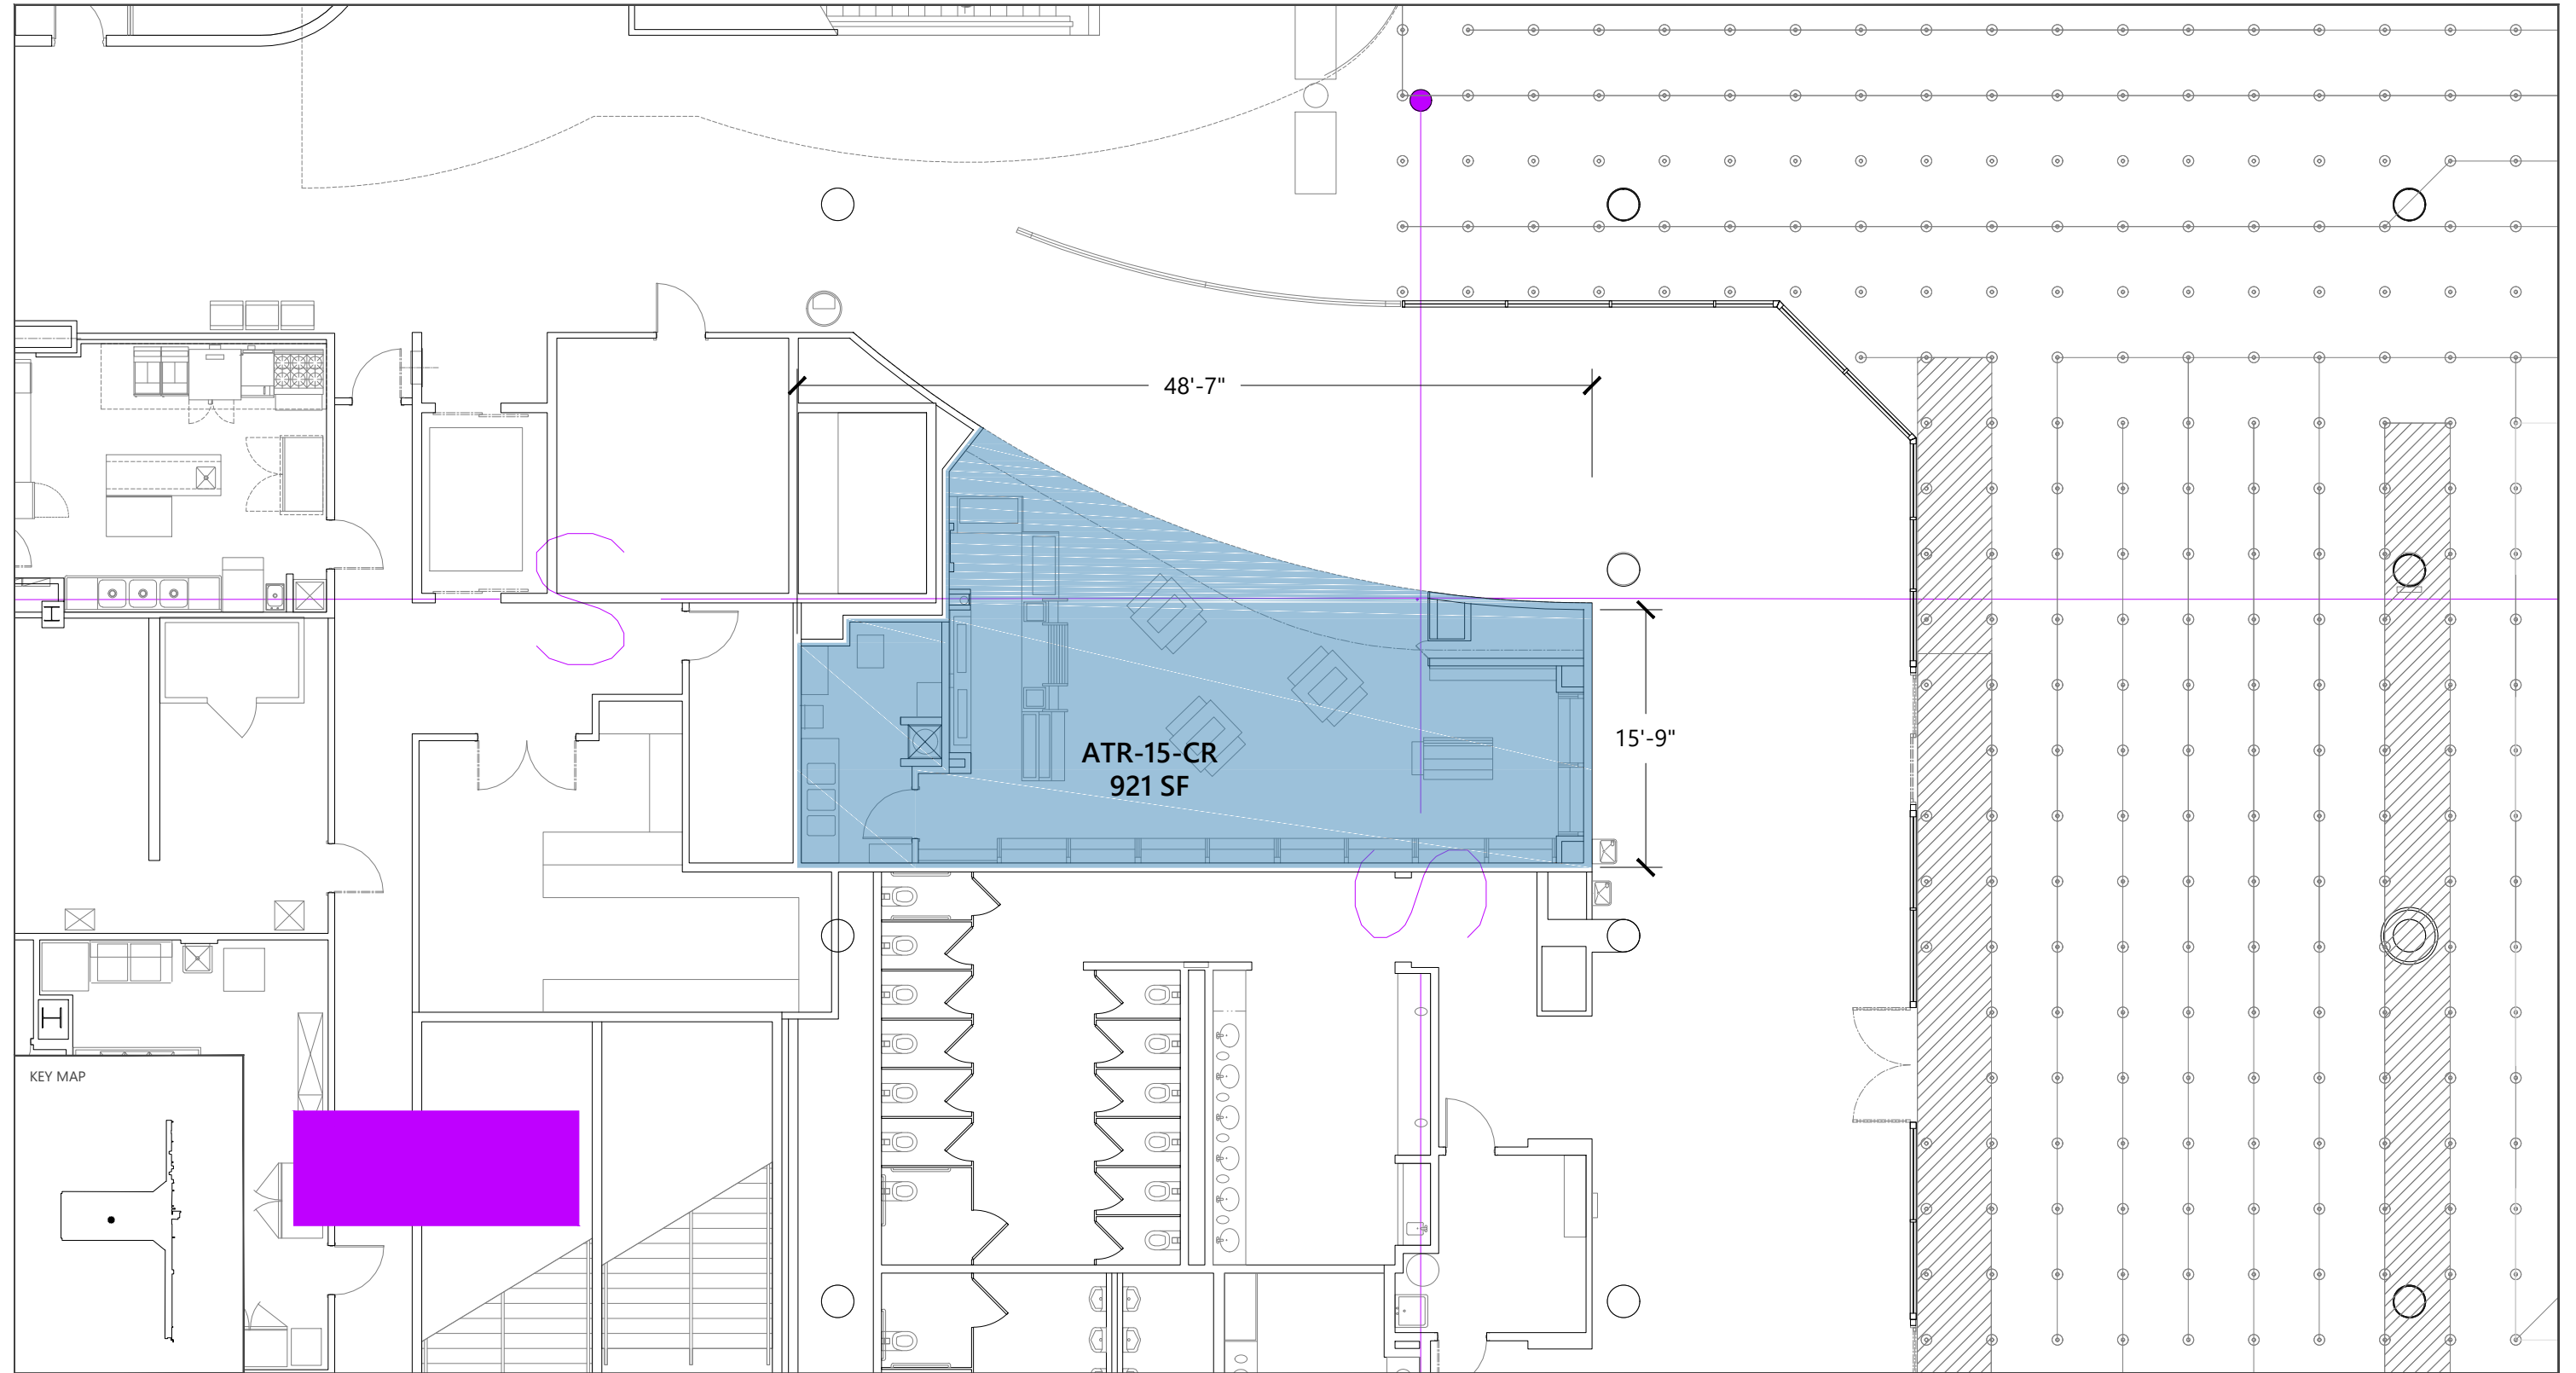

ATR-15-CR
921 SF

48'-7"



15'-9"

KEY MAP



EXHIBIT XX

3-R1 Newsstand
ATR-15-CR

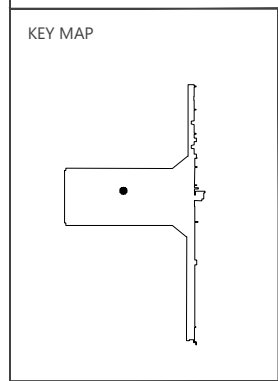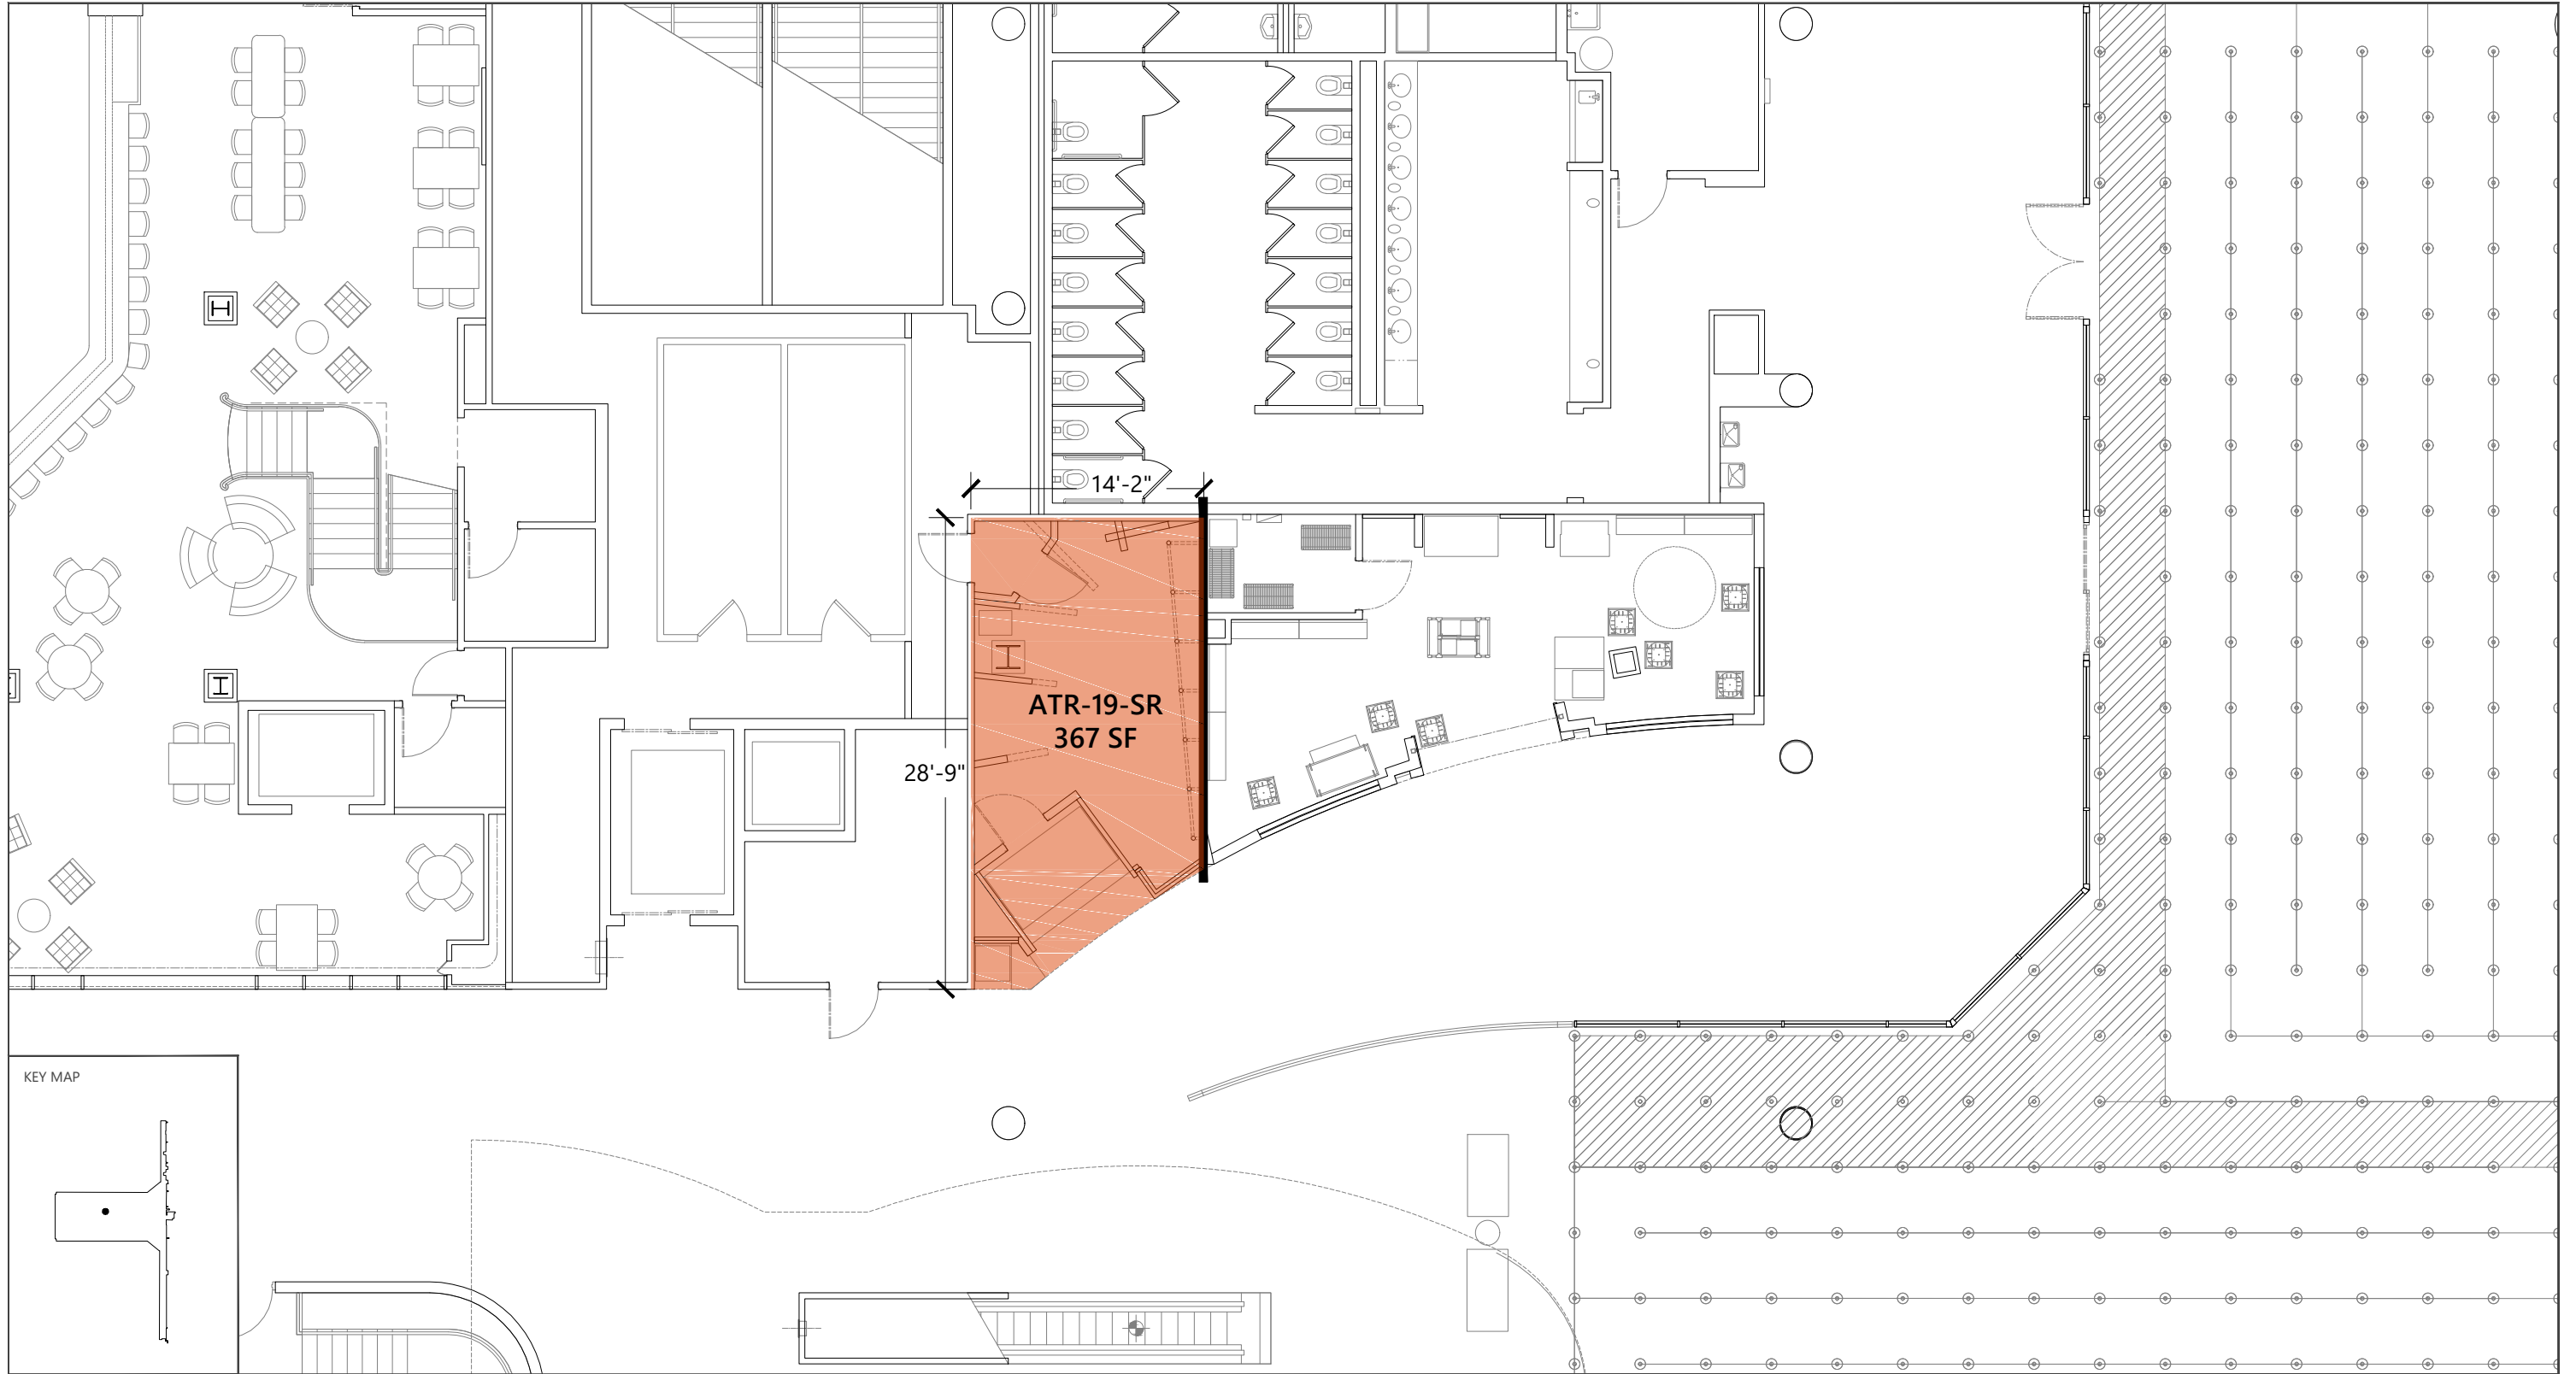


SOURCE: Ricondo & Associates, Inc., May 2023.



EXHIBIT XX

3-R1 Tech Retail
ATR-19-SR

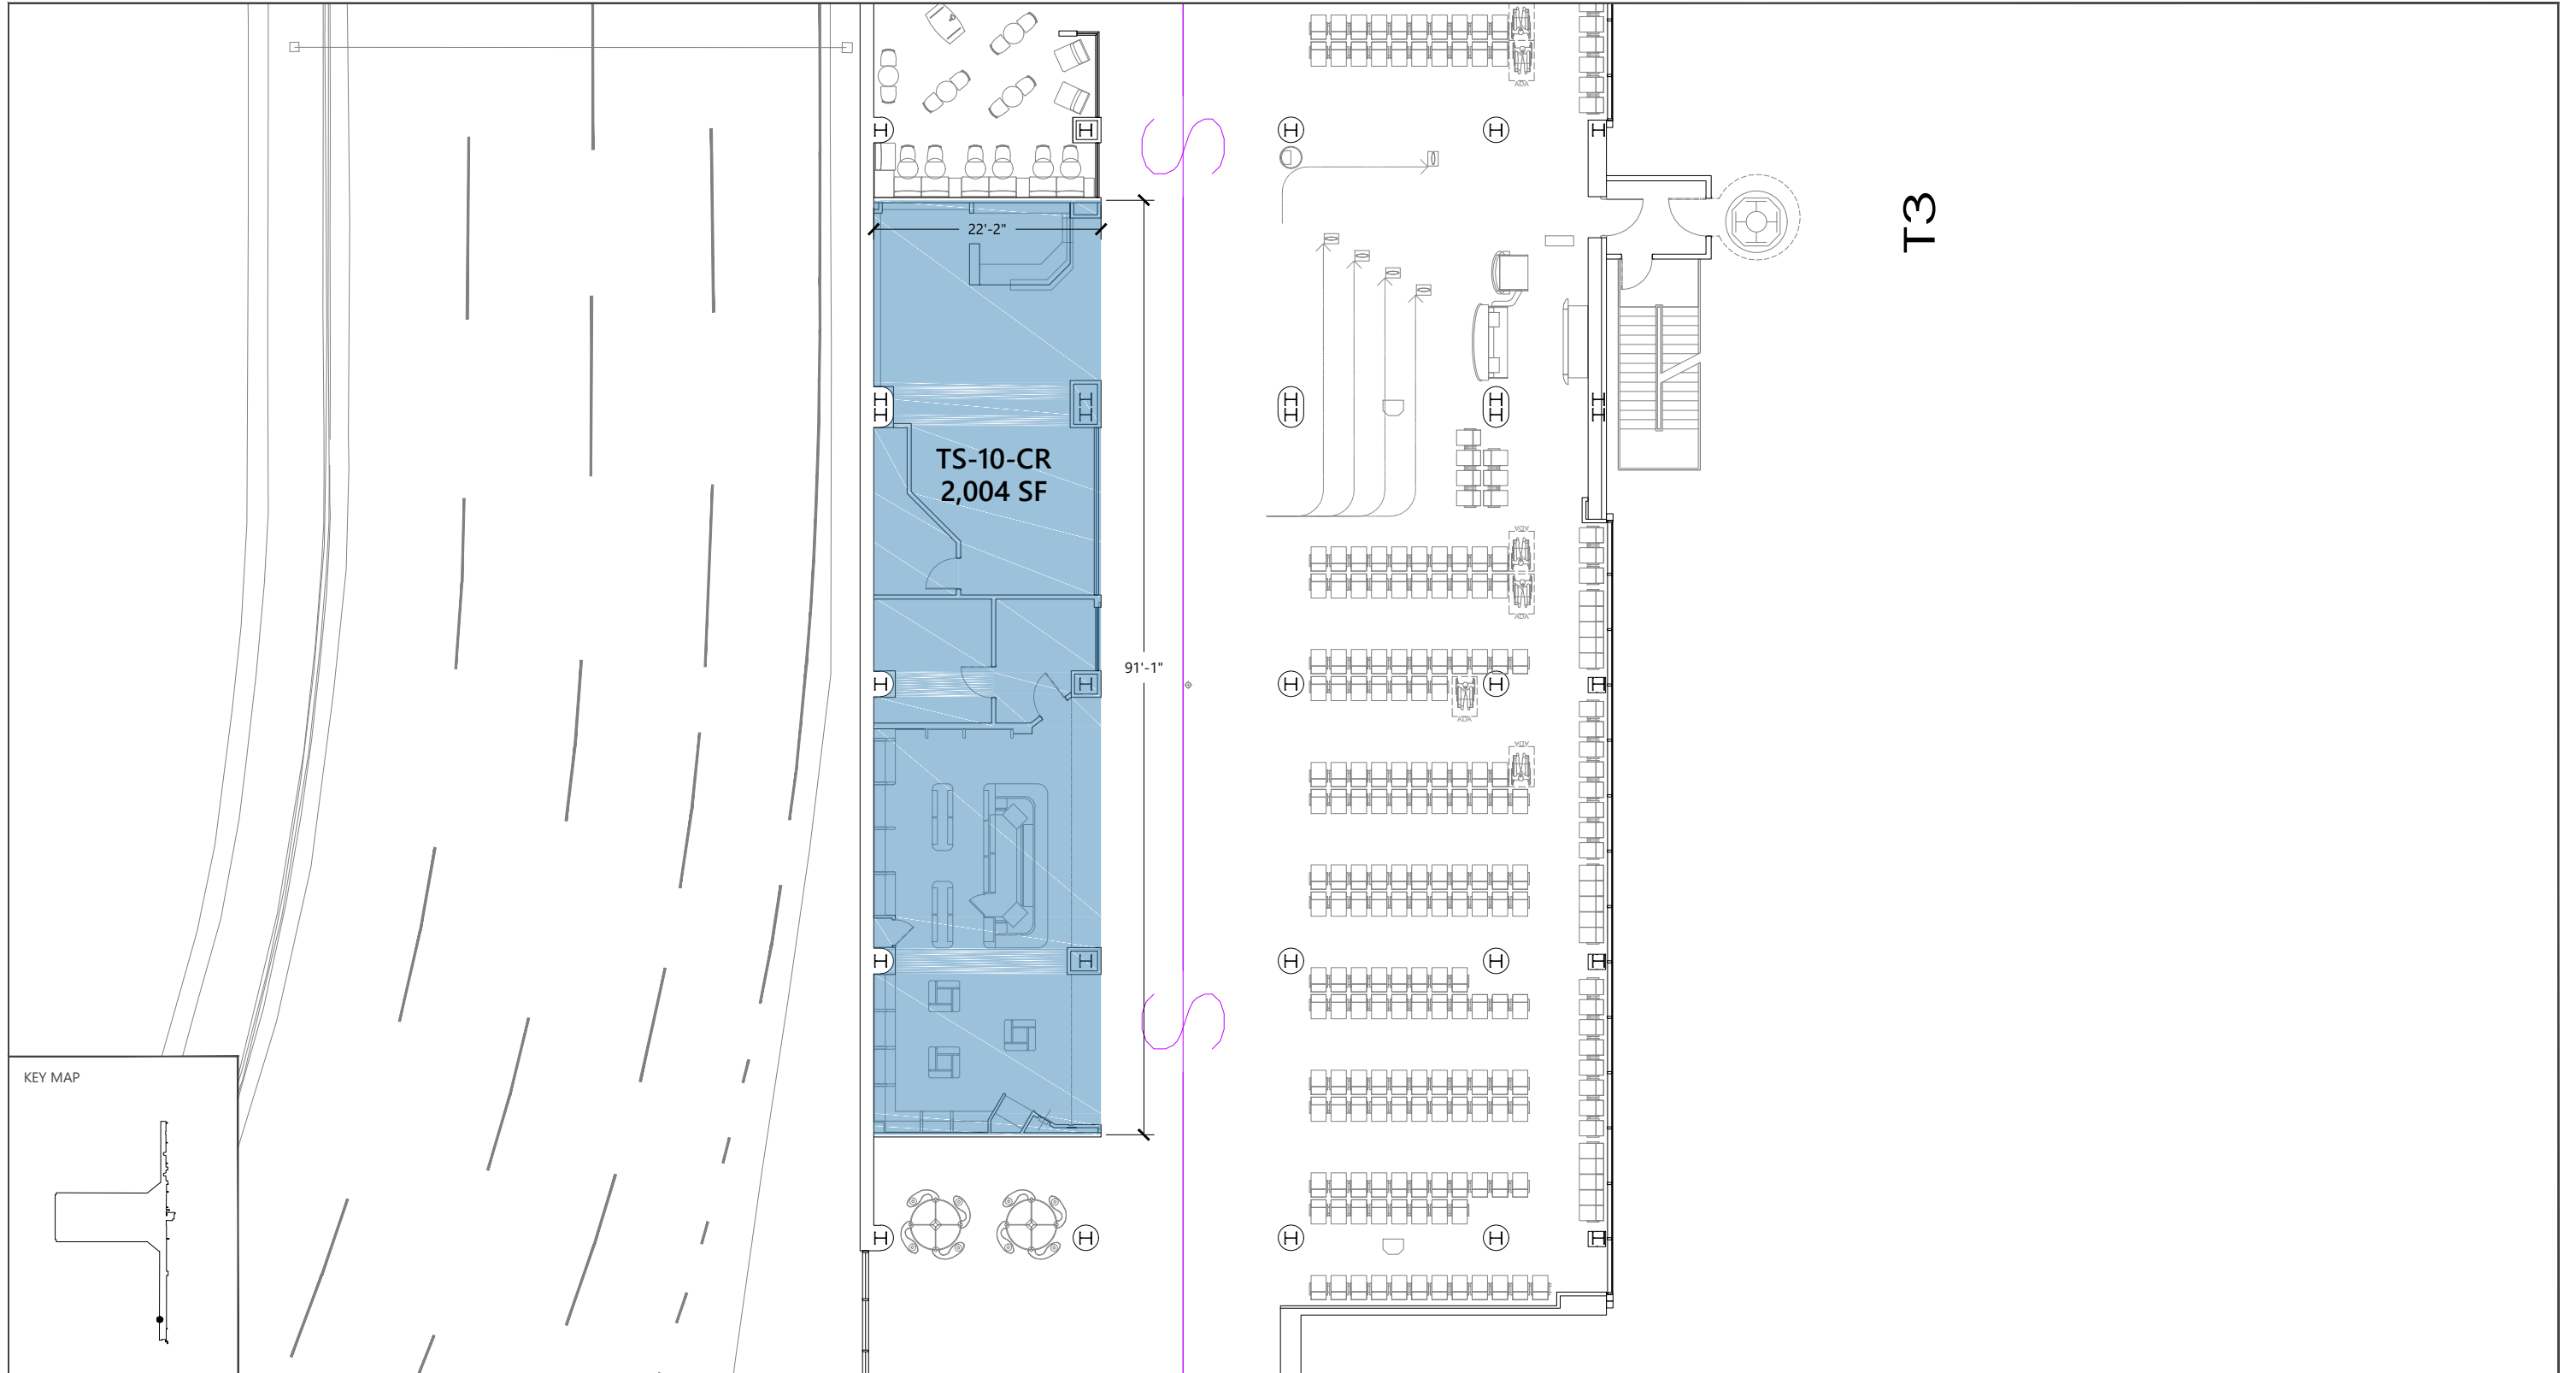


SOURCE: Ricondo & Associates, Inc., May 2023.



EXHIBIT XX

3-R1 Newsstand With Coffee
TS-10-CR

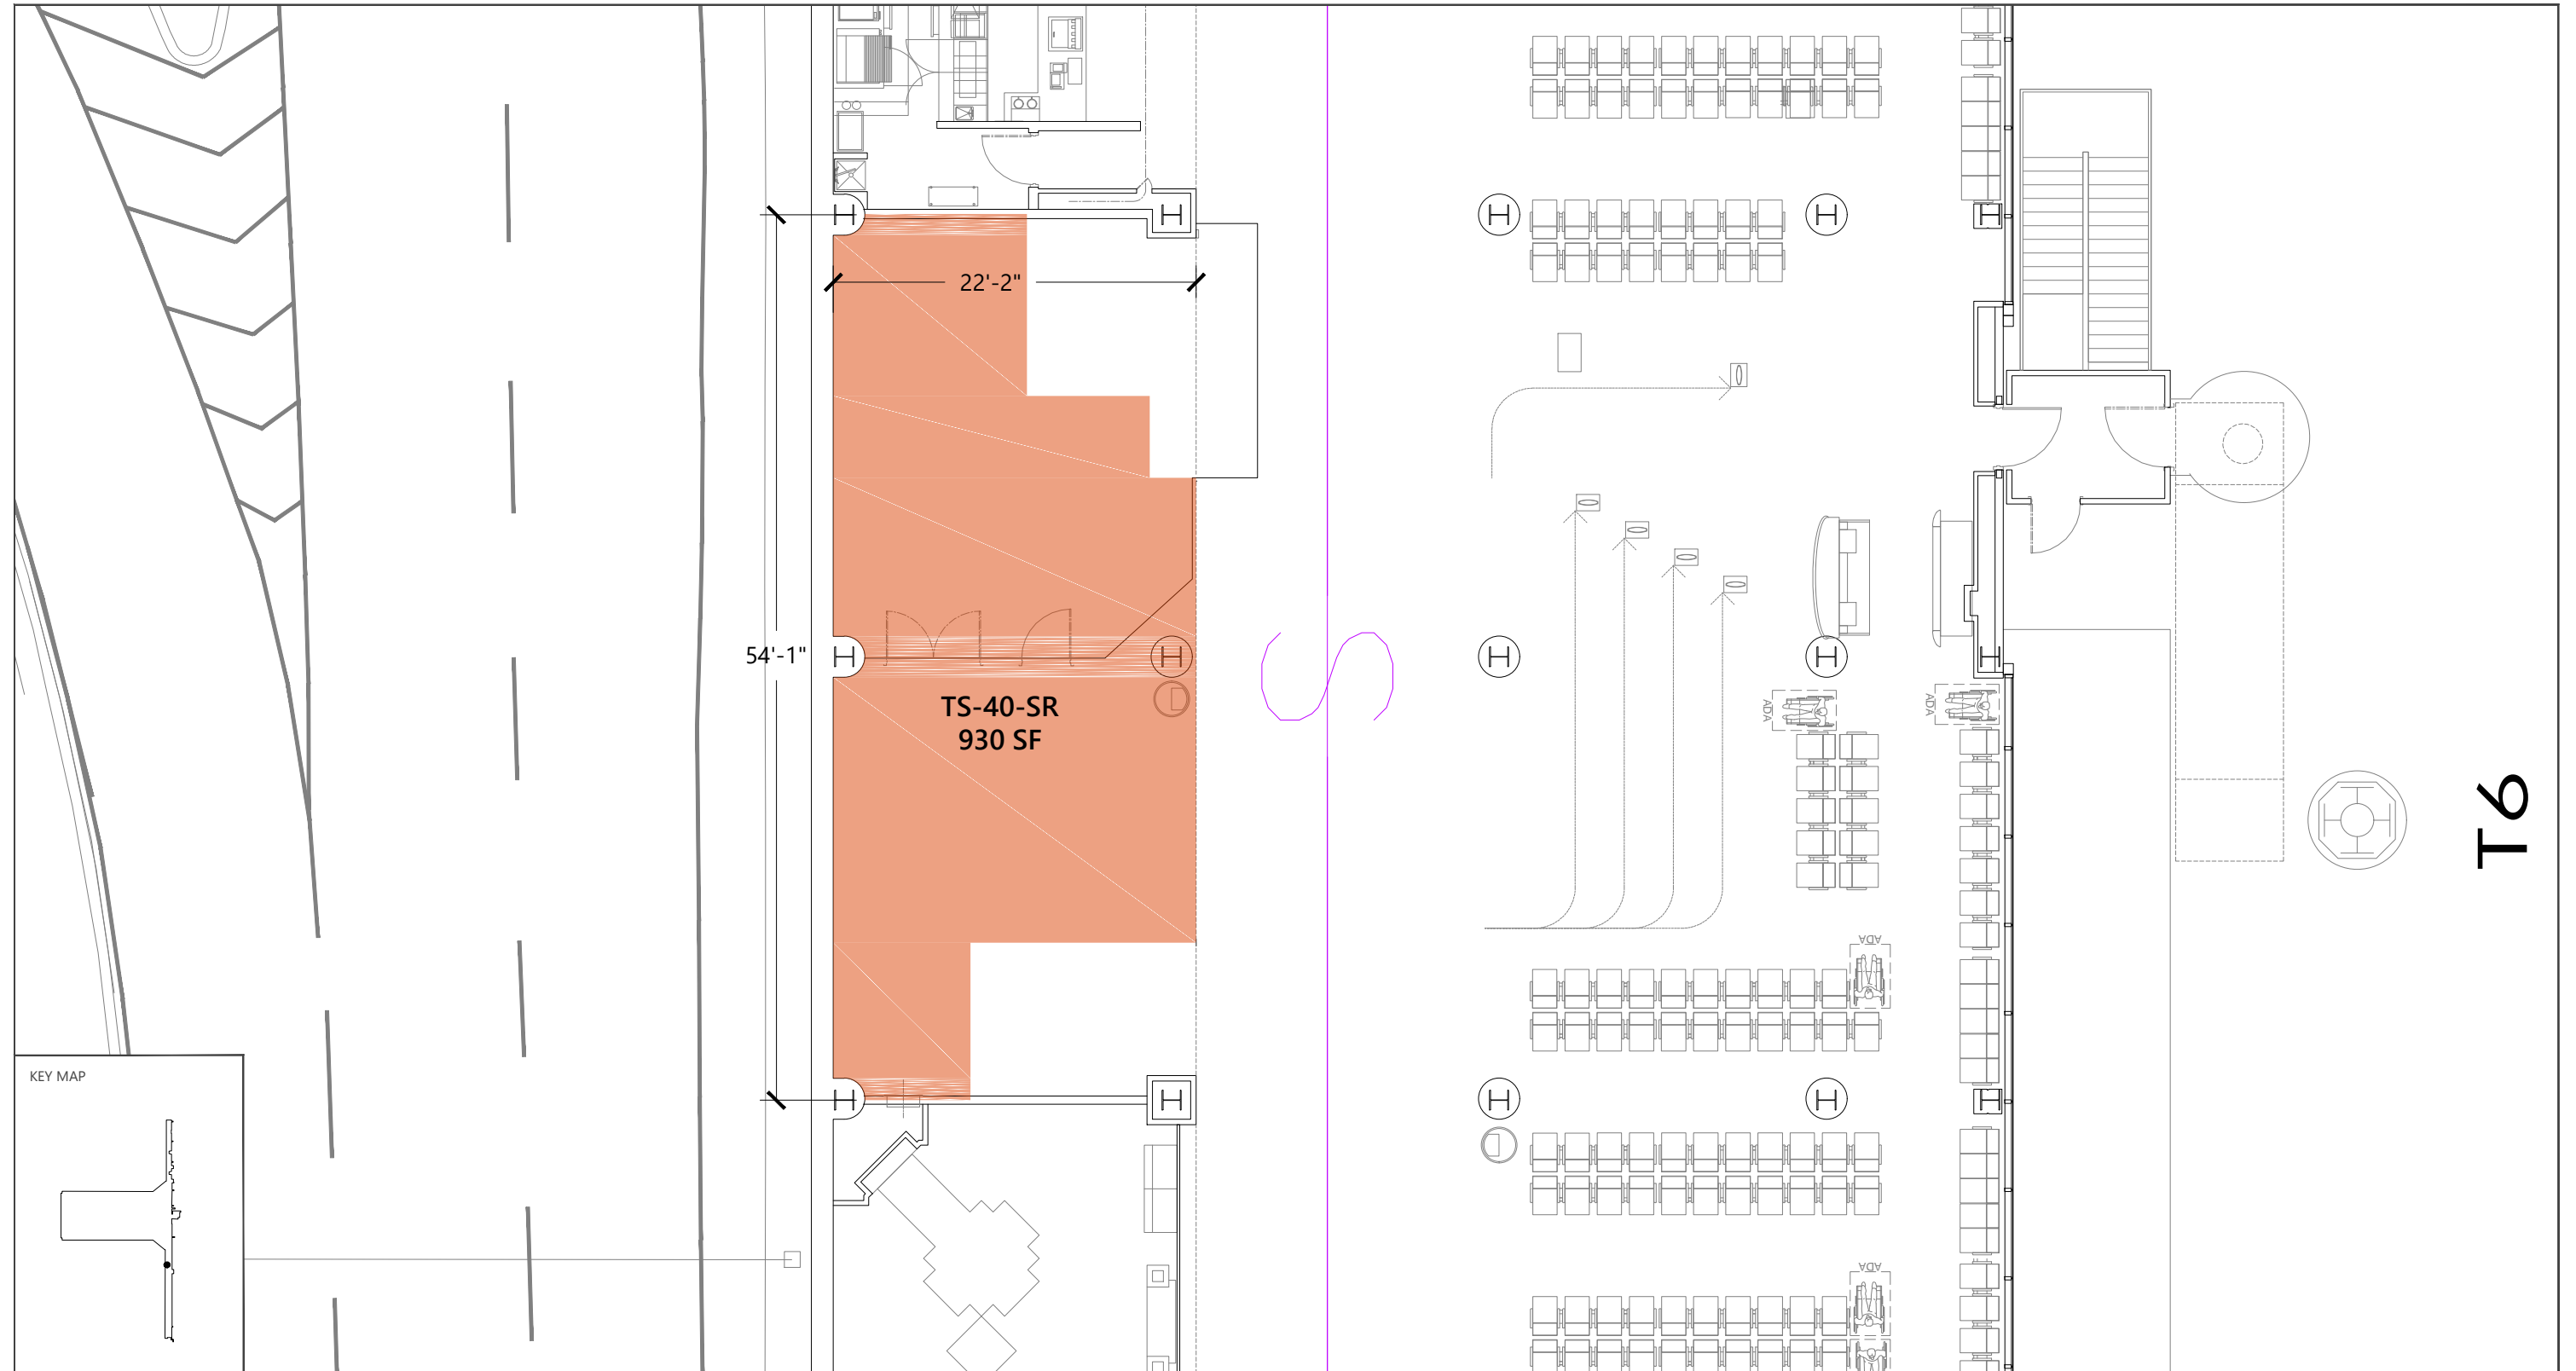


SOURCE: Ricondo & Associates, Inc., May 2023.

EXHIBIT XX




3-R1 Nationally Branded Men's & Women's Apparel
TS-40-SR

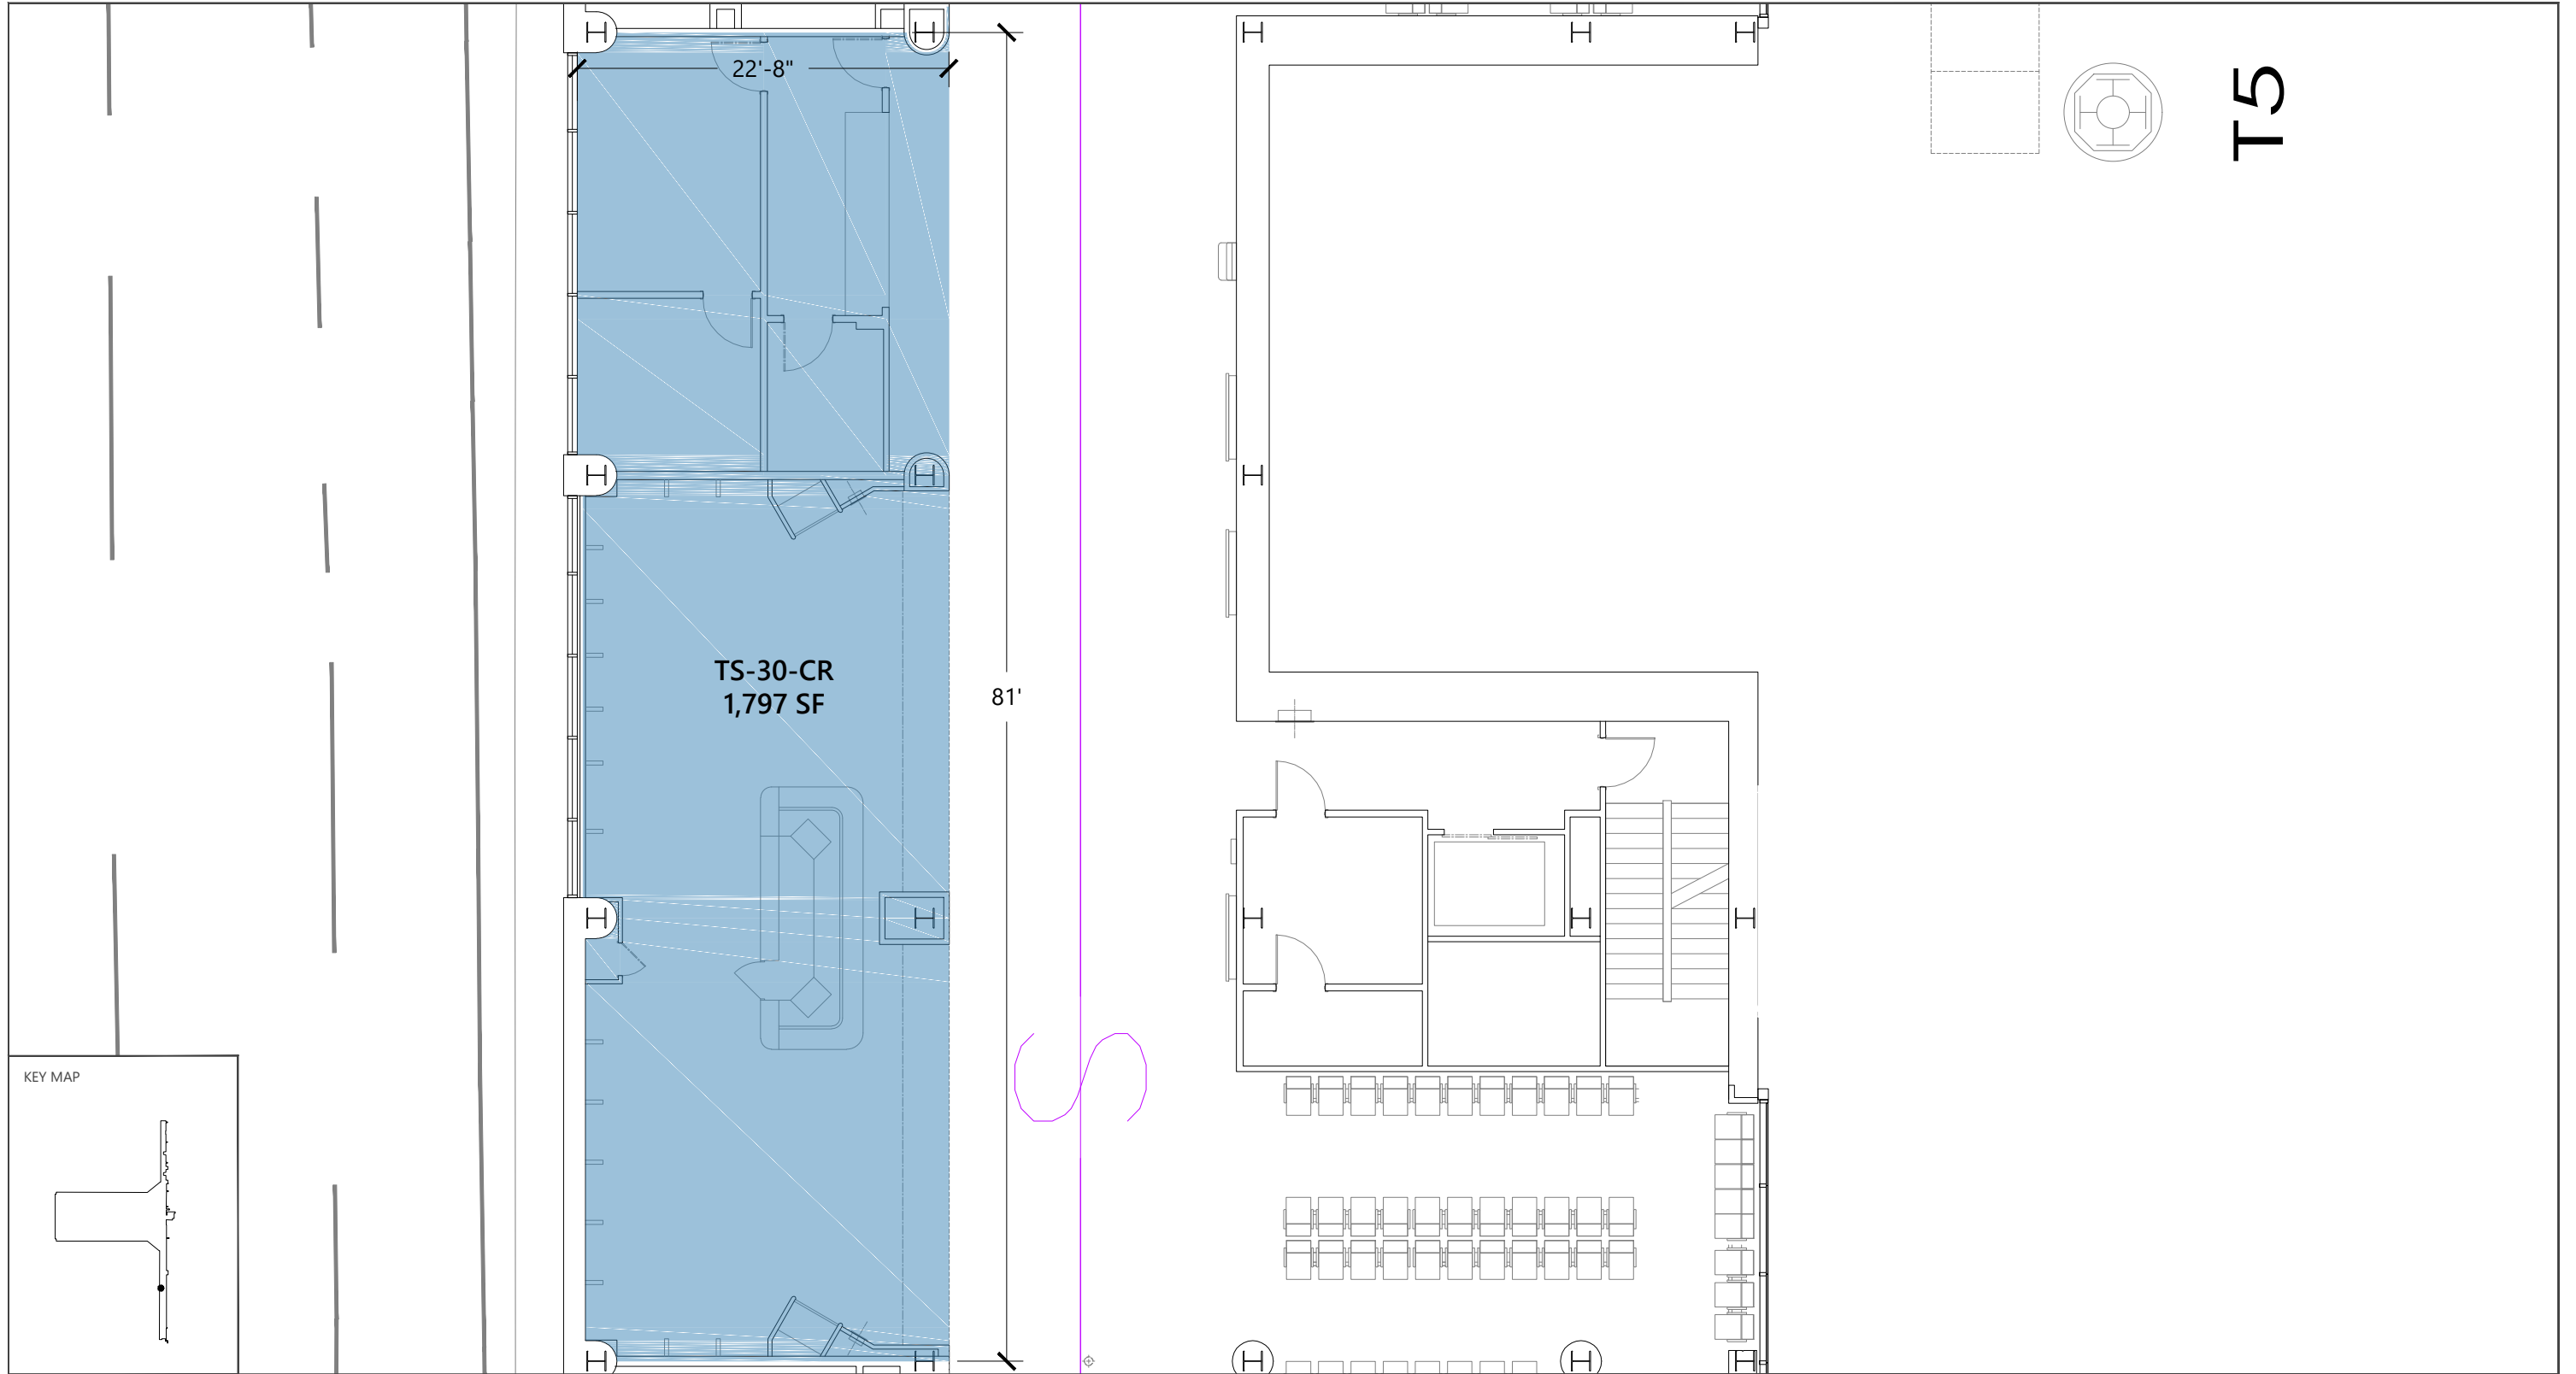

SOURCE: Ricondo & Associates, Inc., May 2023.

EXHIBIT XX

3-R1 News & Gifts
TS-30-CR

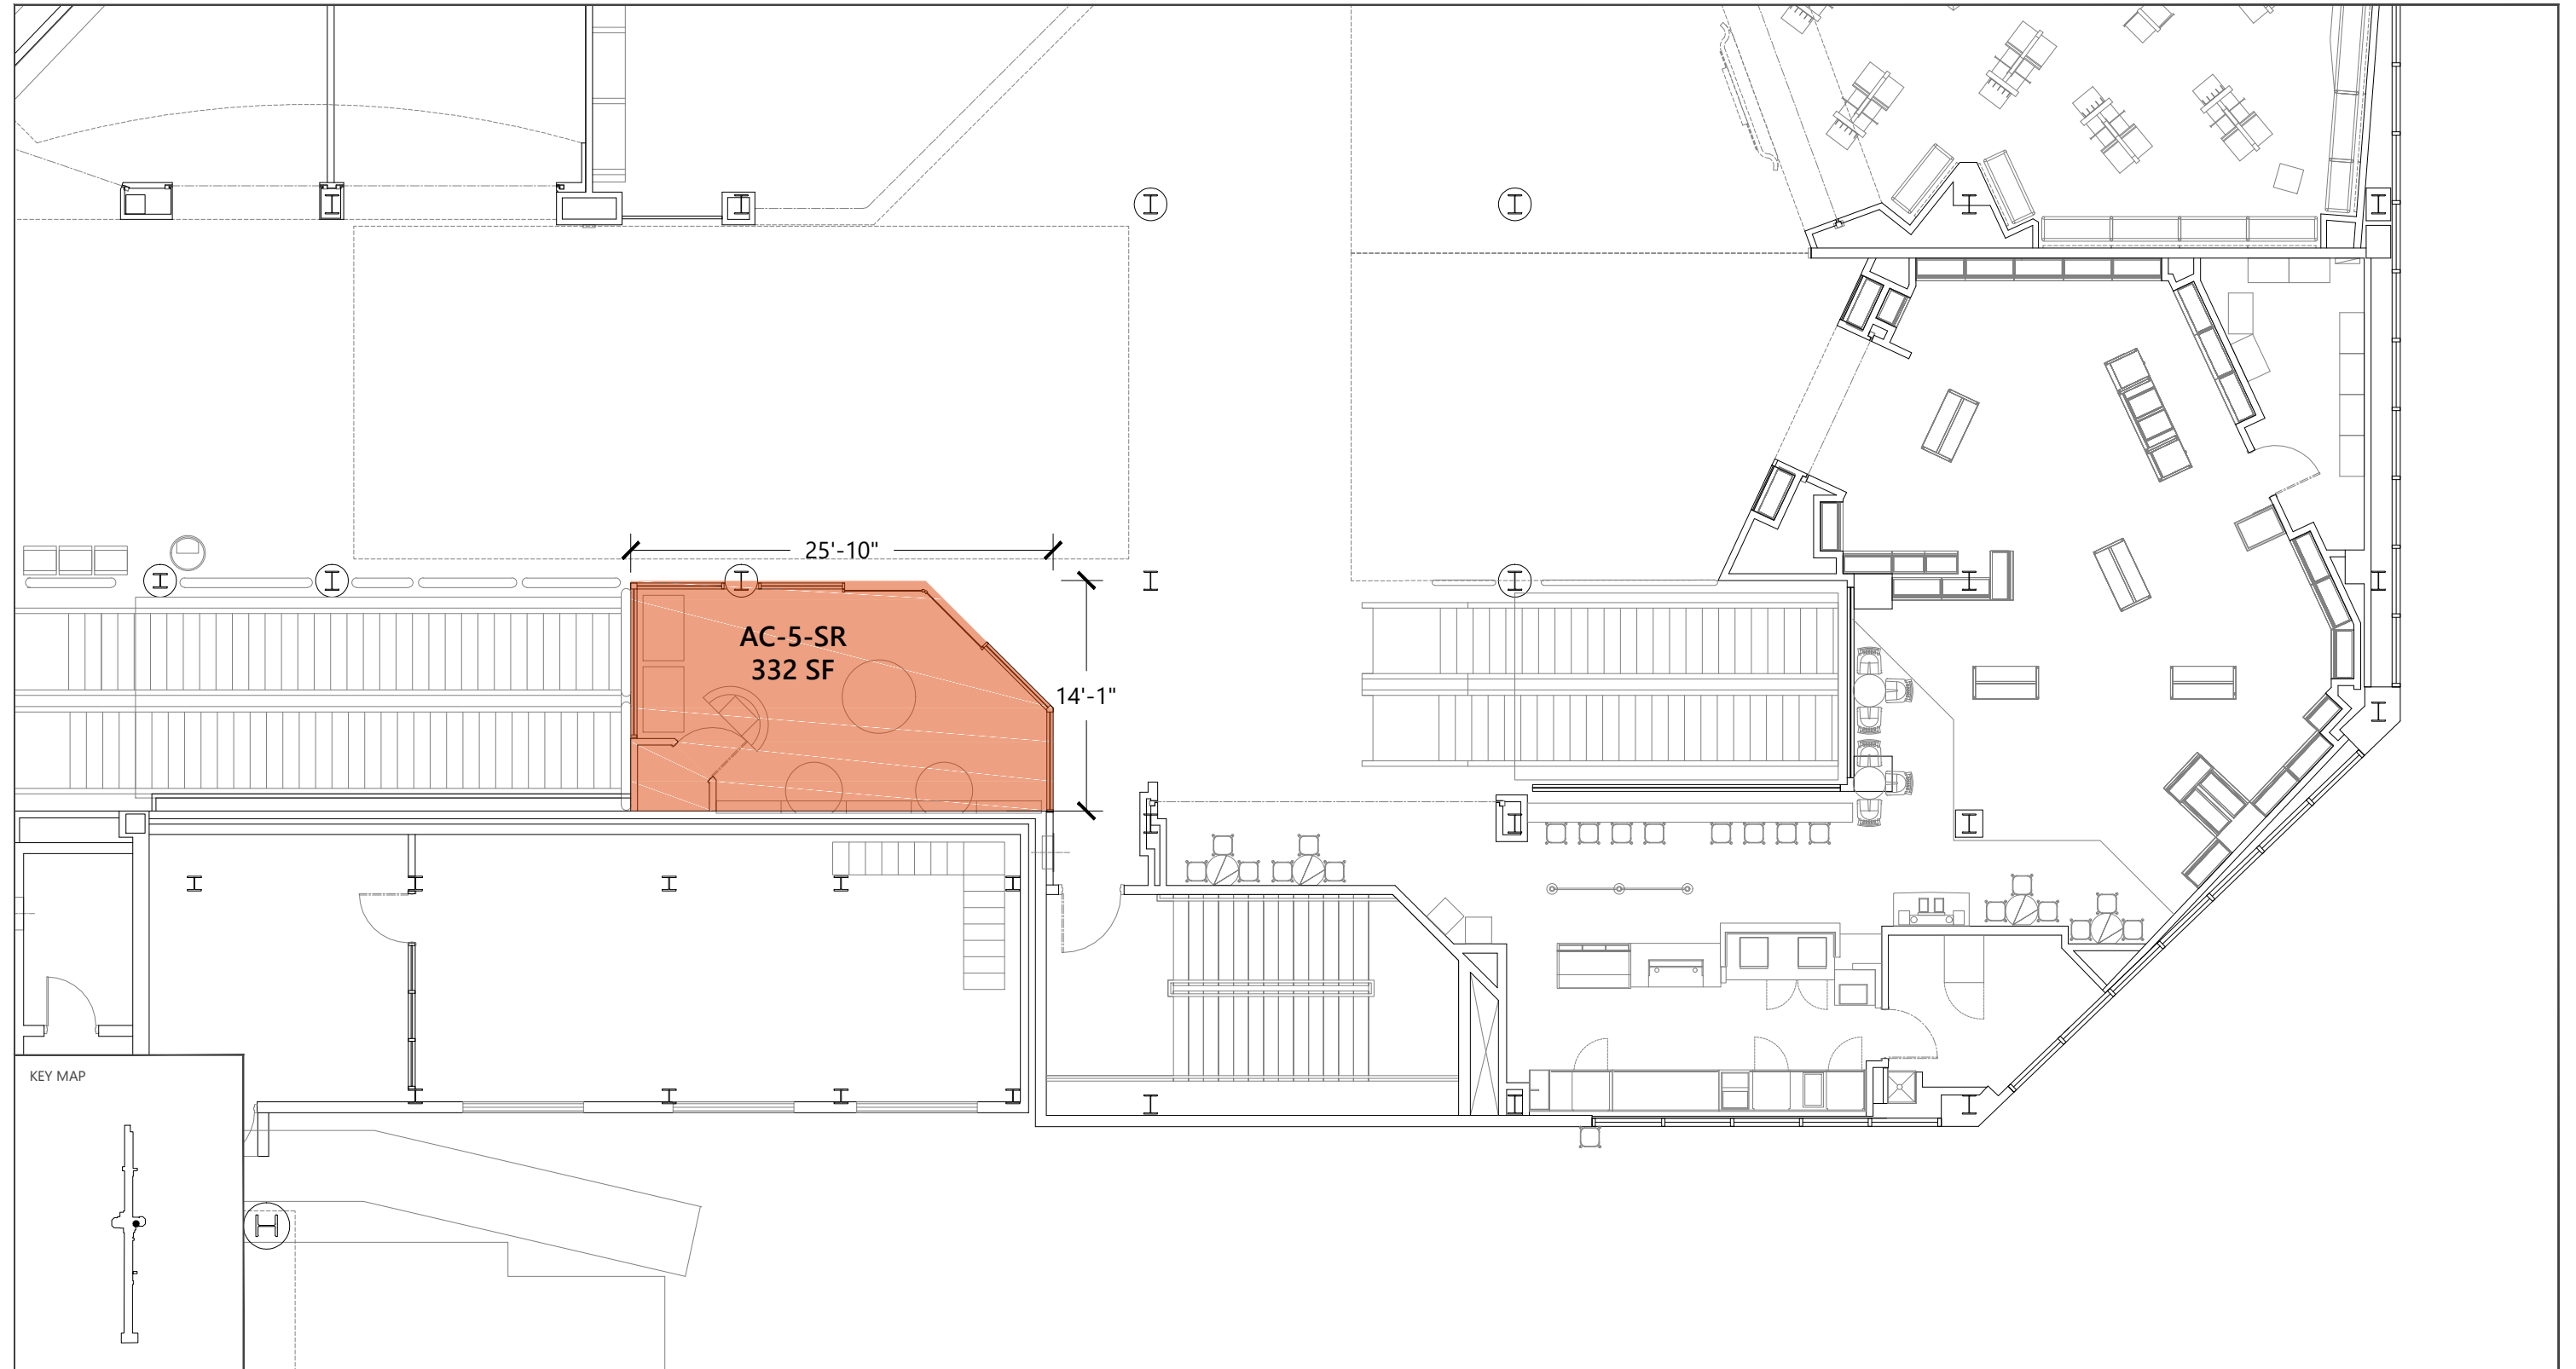


SOURCE: Ricondo & Associates, Inc., May 2023.



EXHIBIT XX

3-R1 Personal Care (like Kiehl's, L'Occitane)
AC-5-SR

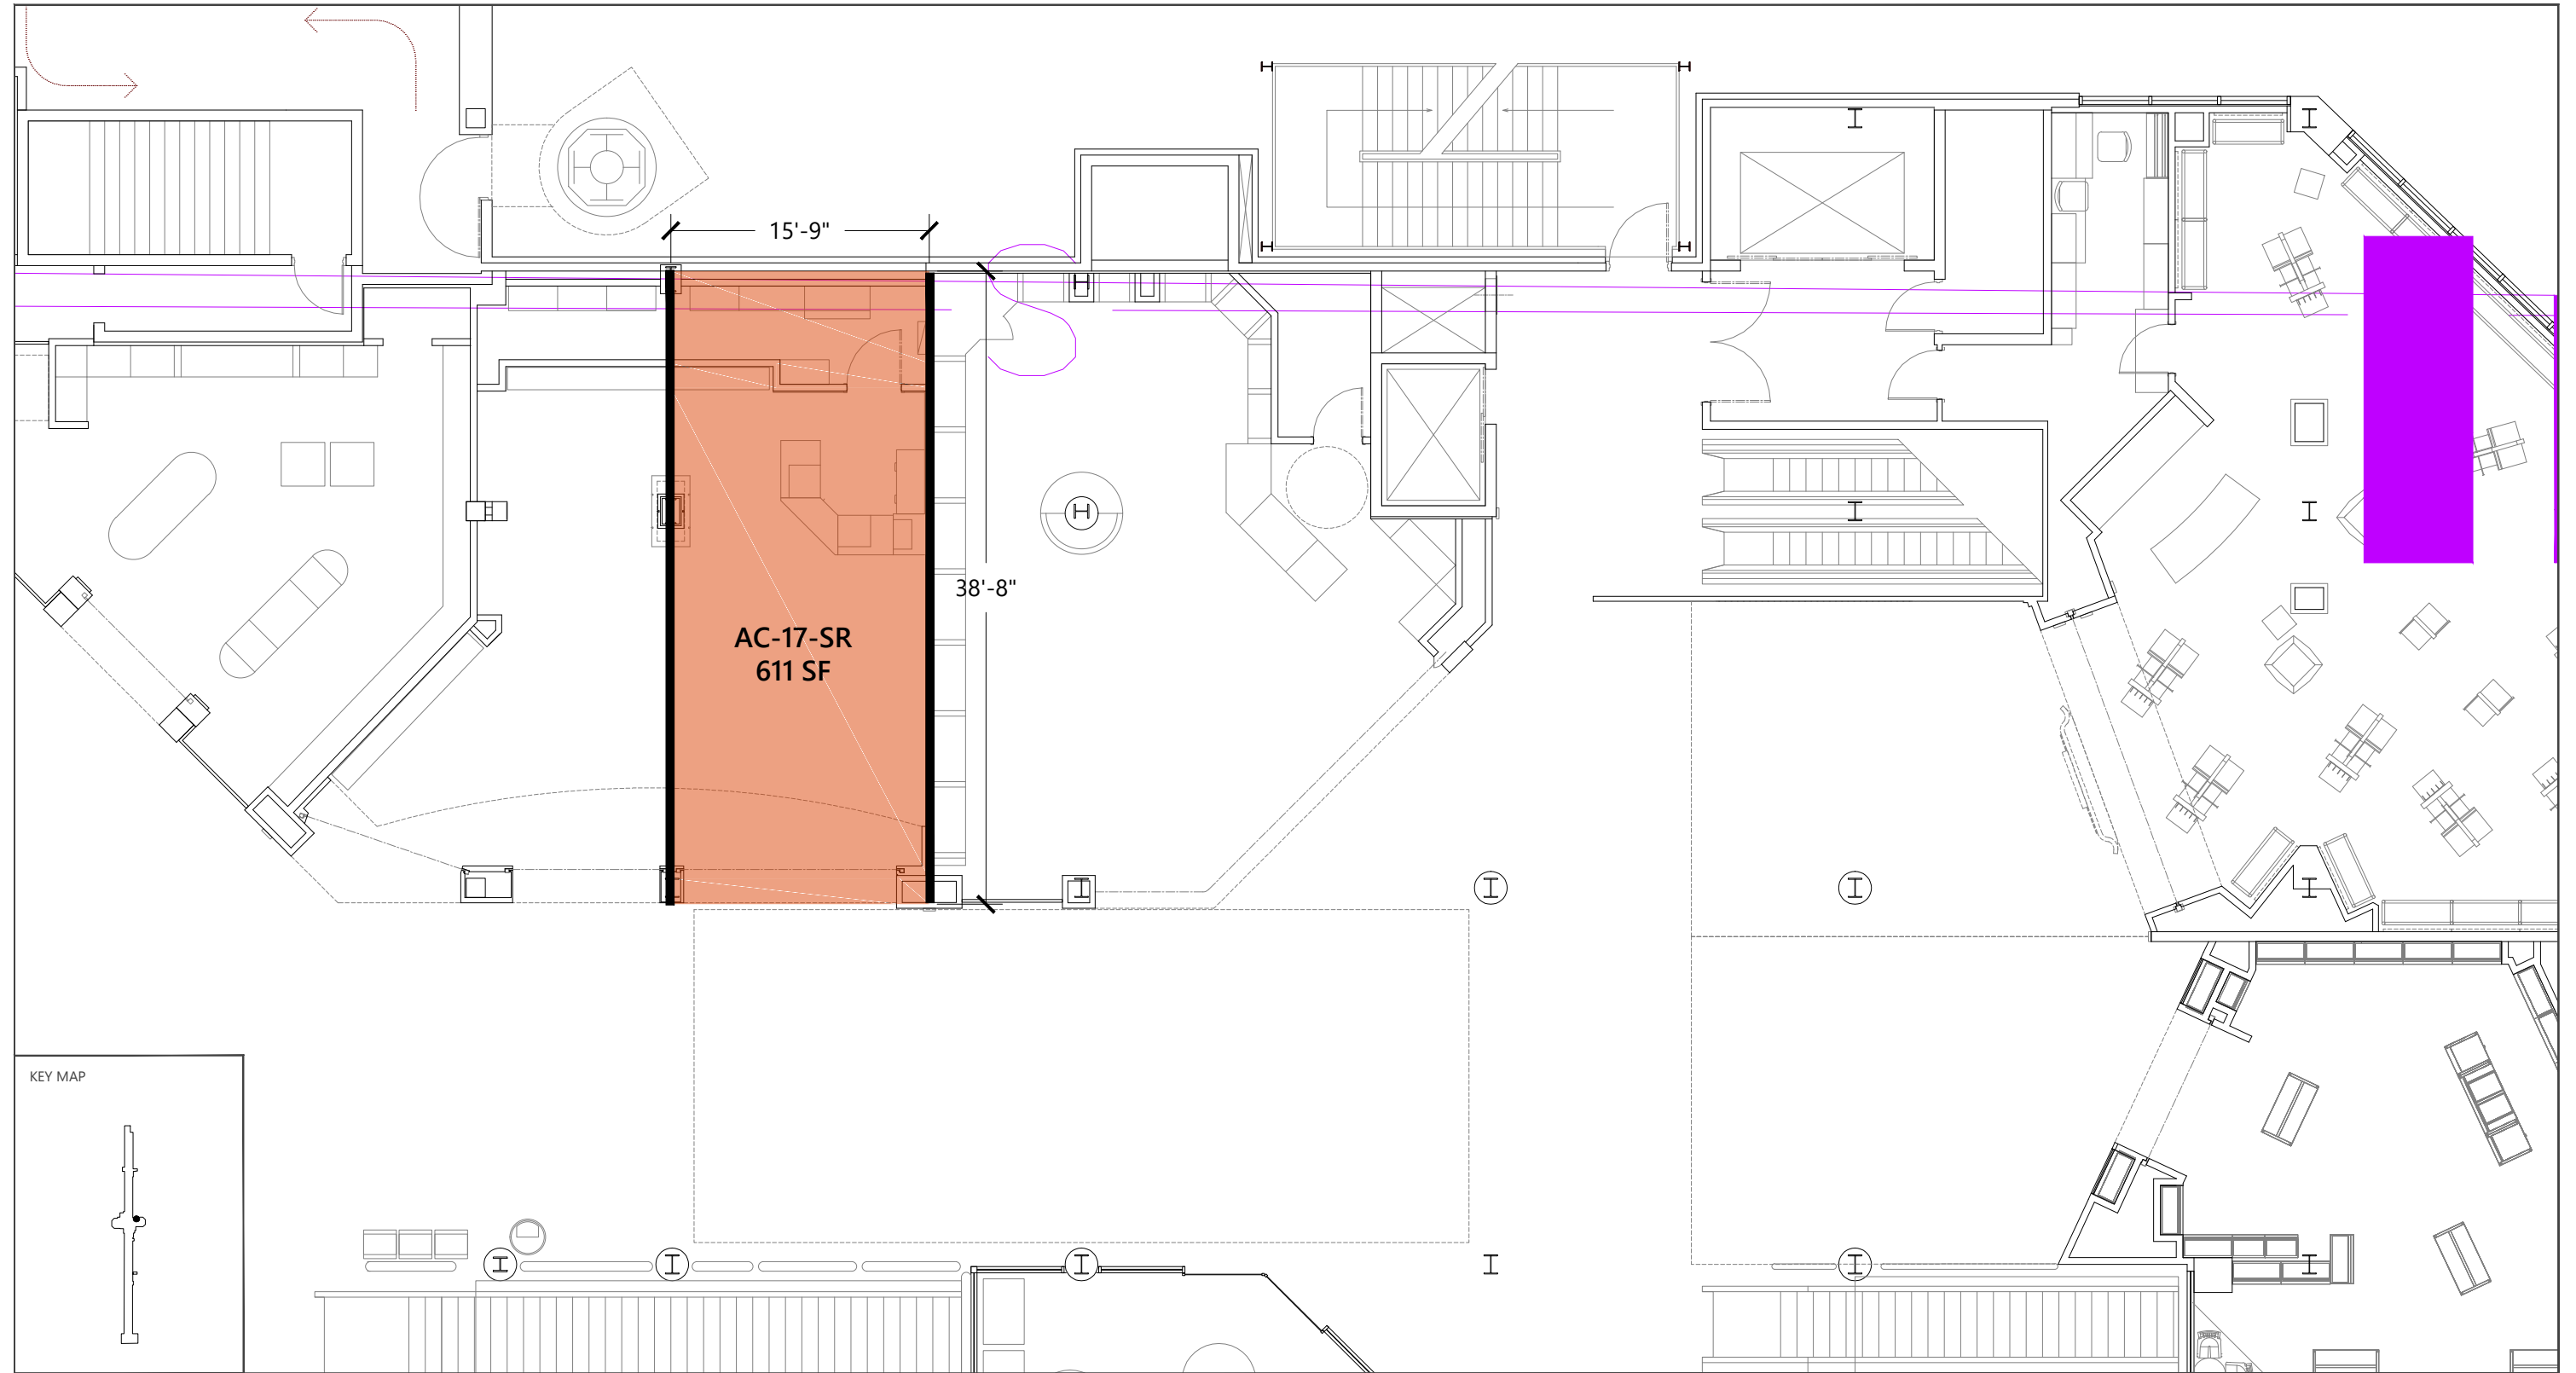


SOURCE: Ricondo & Associates, Inc., May 2023.

EXHIBIT XX

3-R1 Tech Retail
AC-17-SR



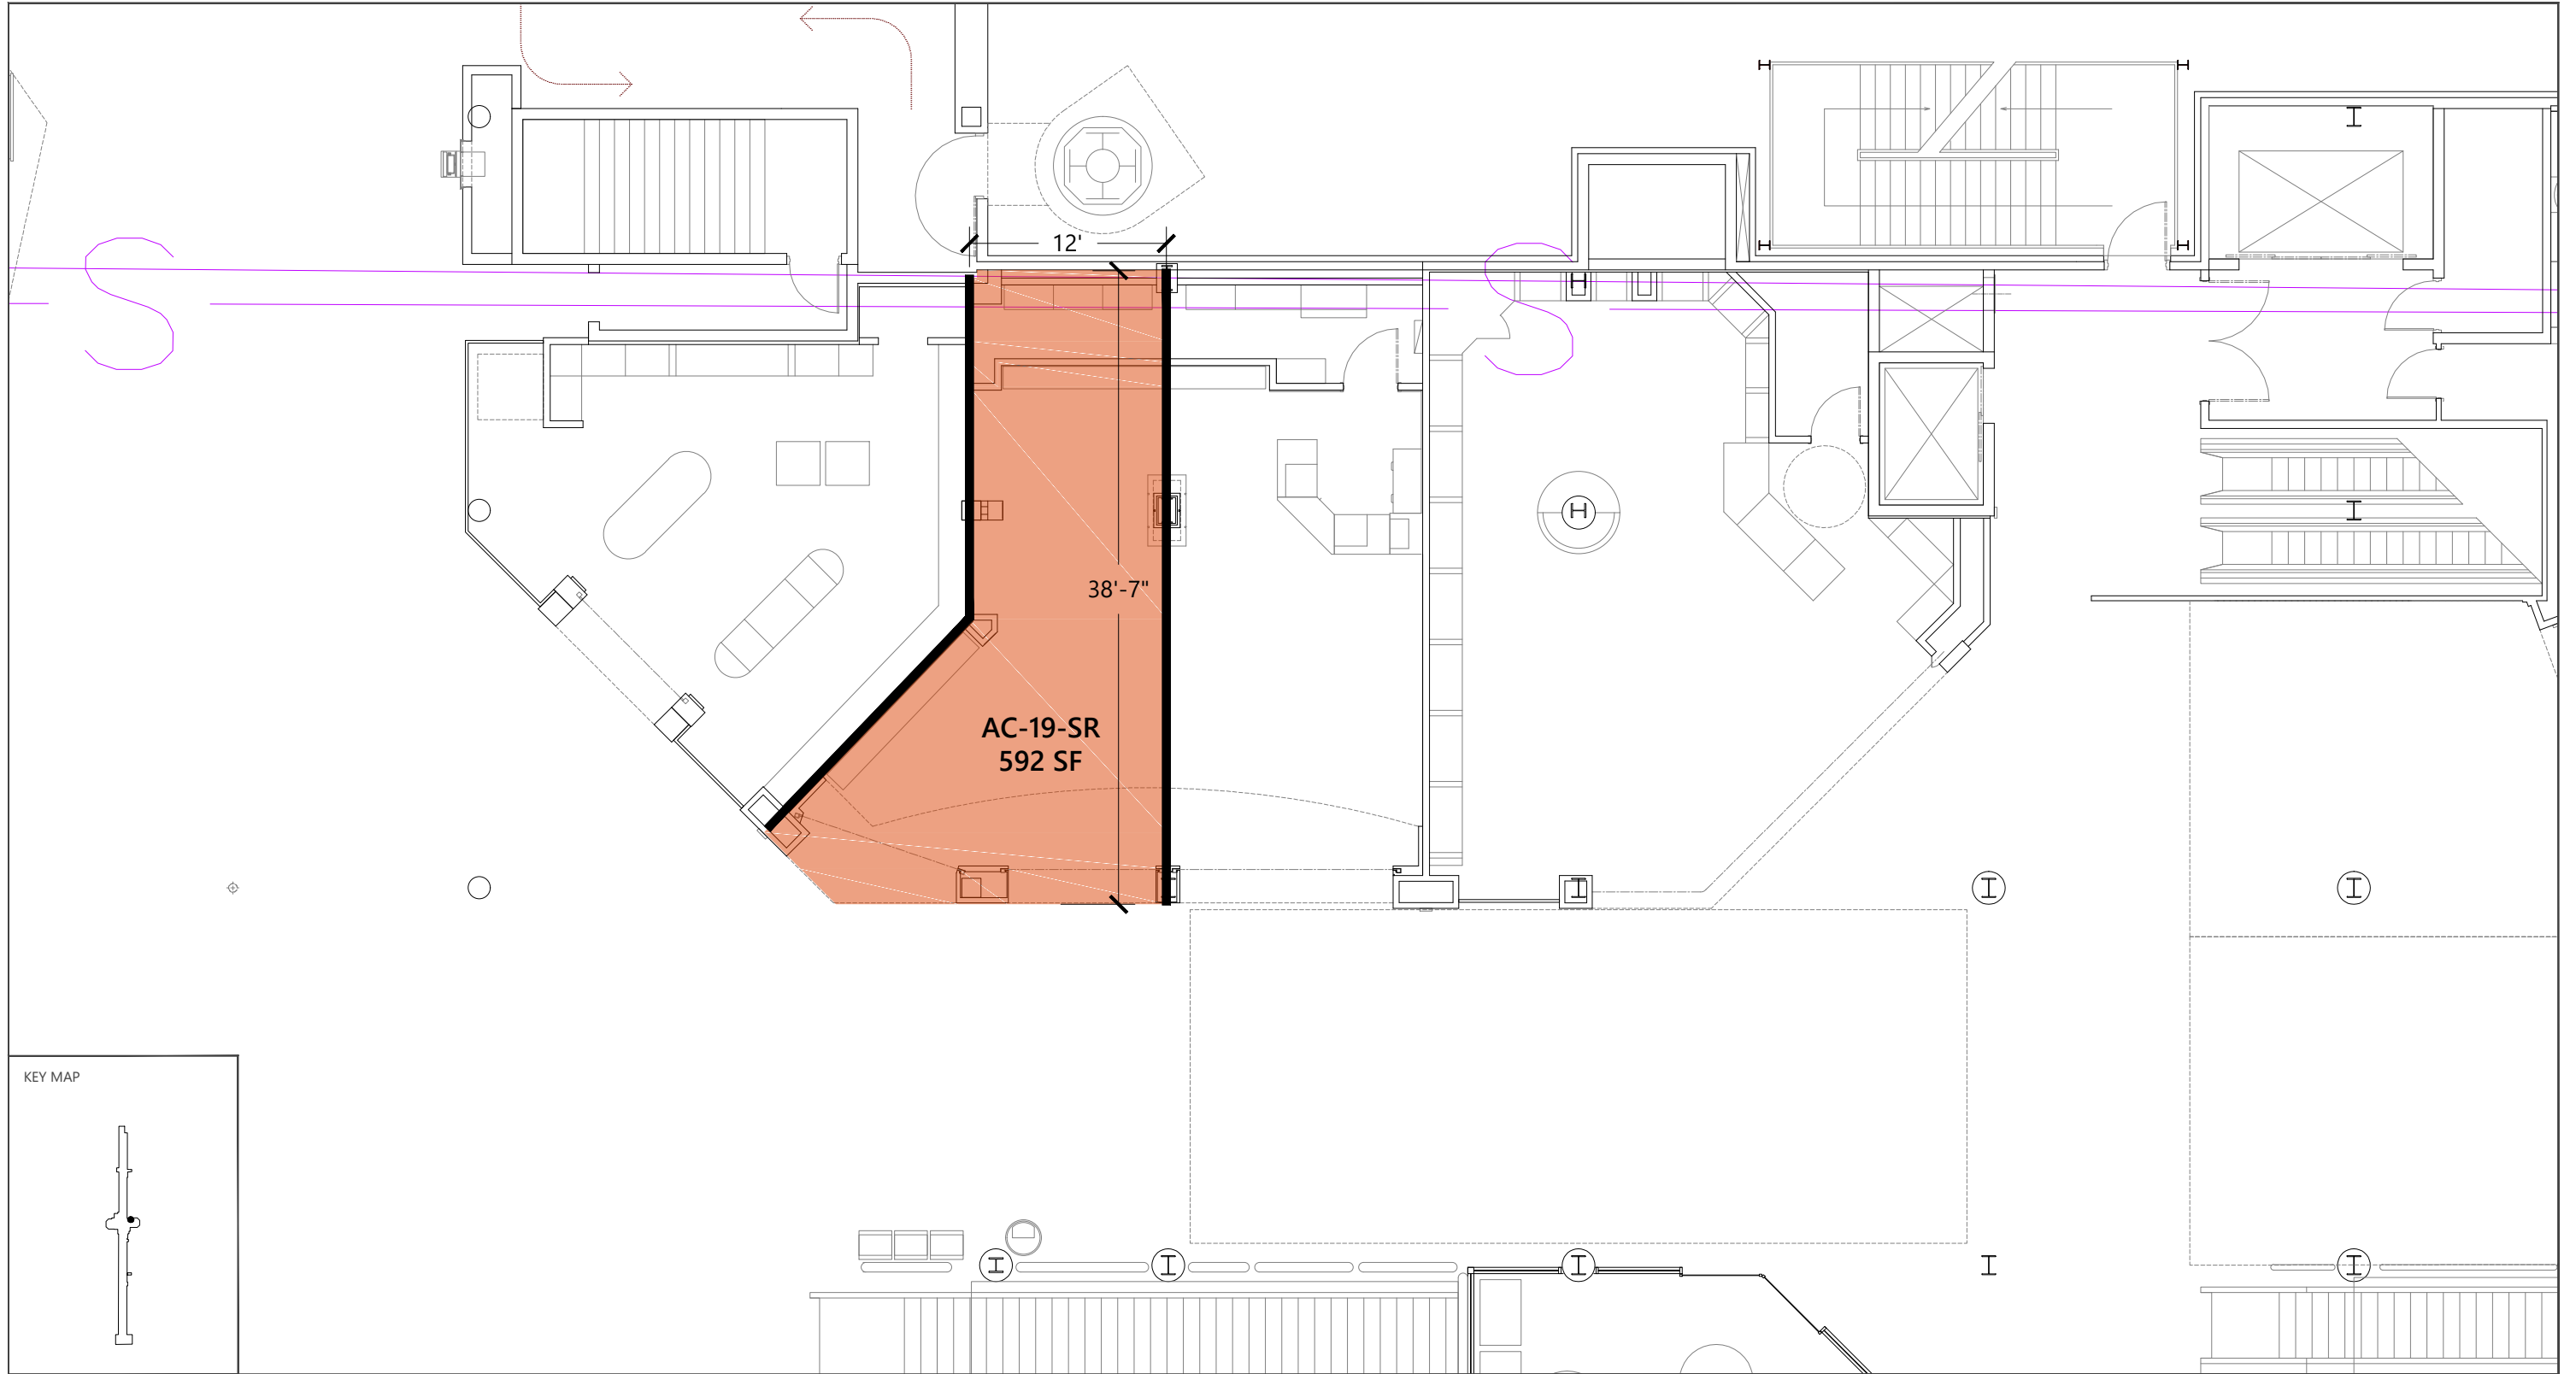


SOURCE: Ricondo & Associates, Inc., May 2023.



EXHIBIT XX

3-R1 Accessories
AC-19-SR

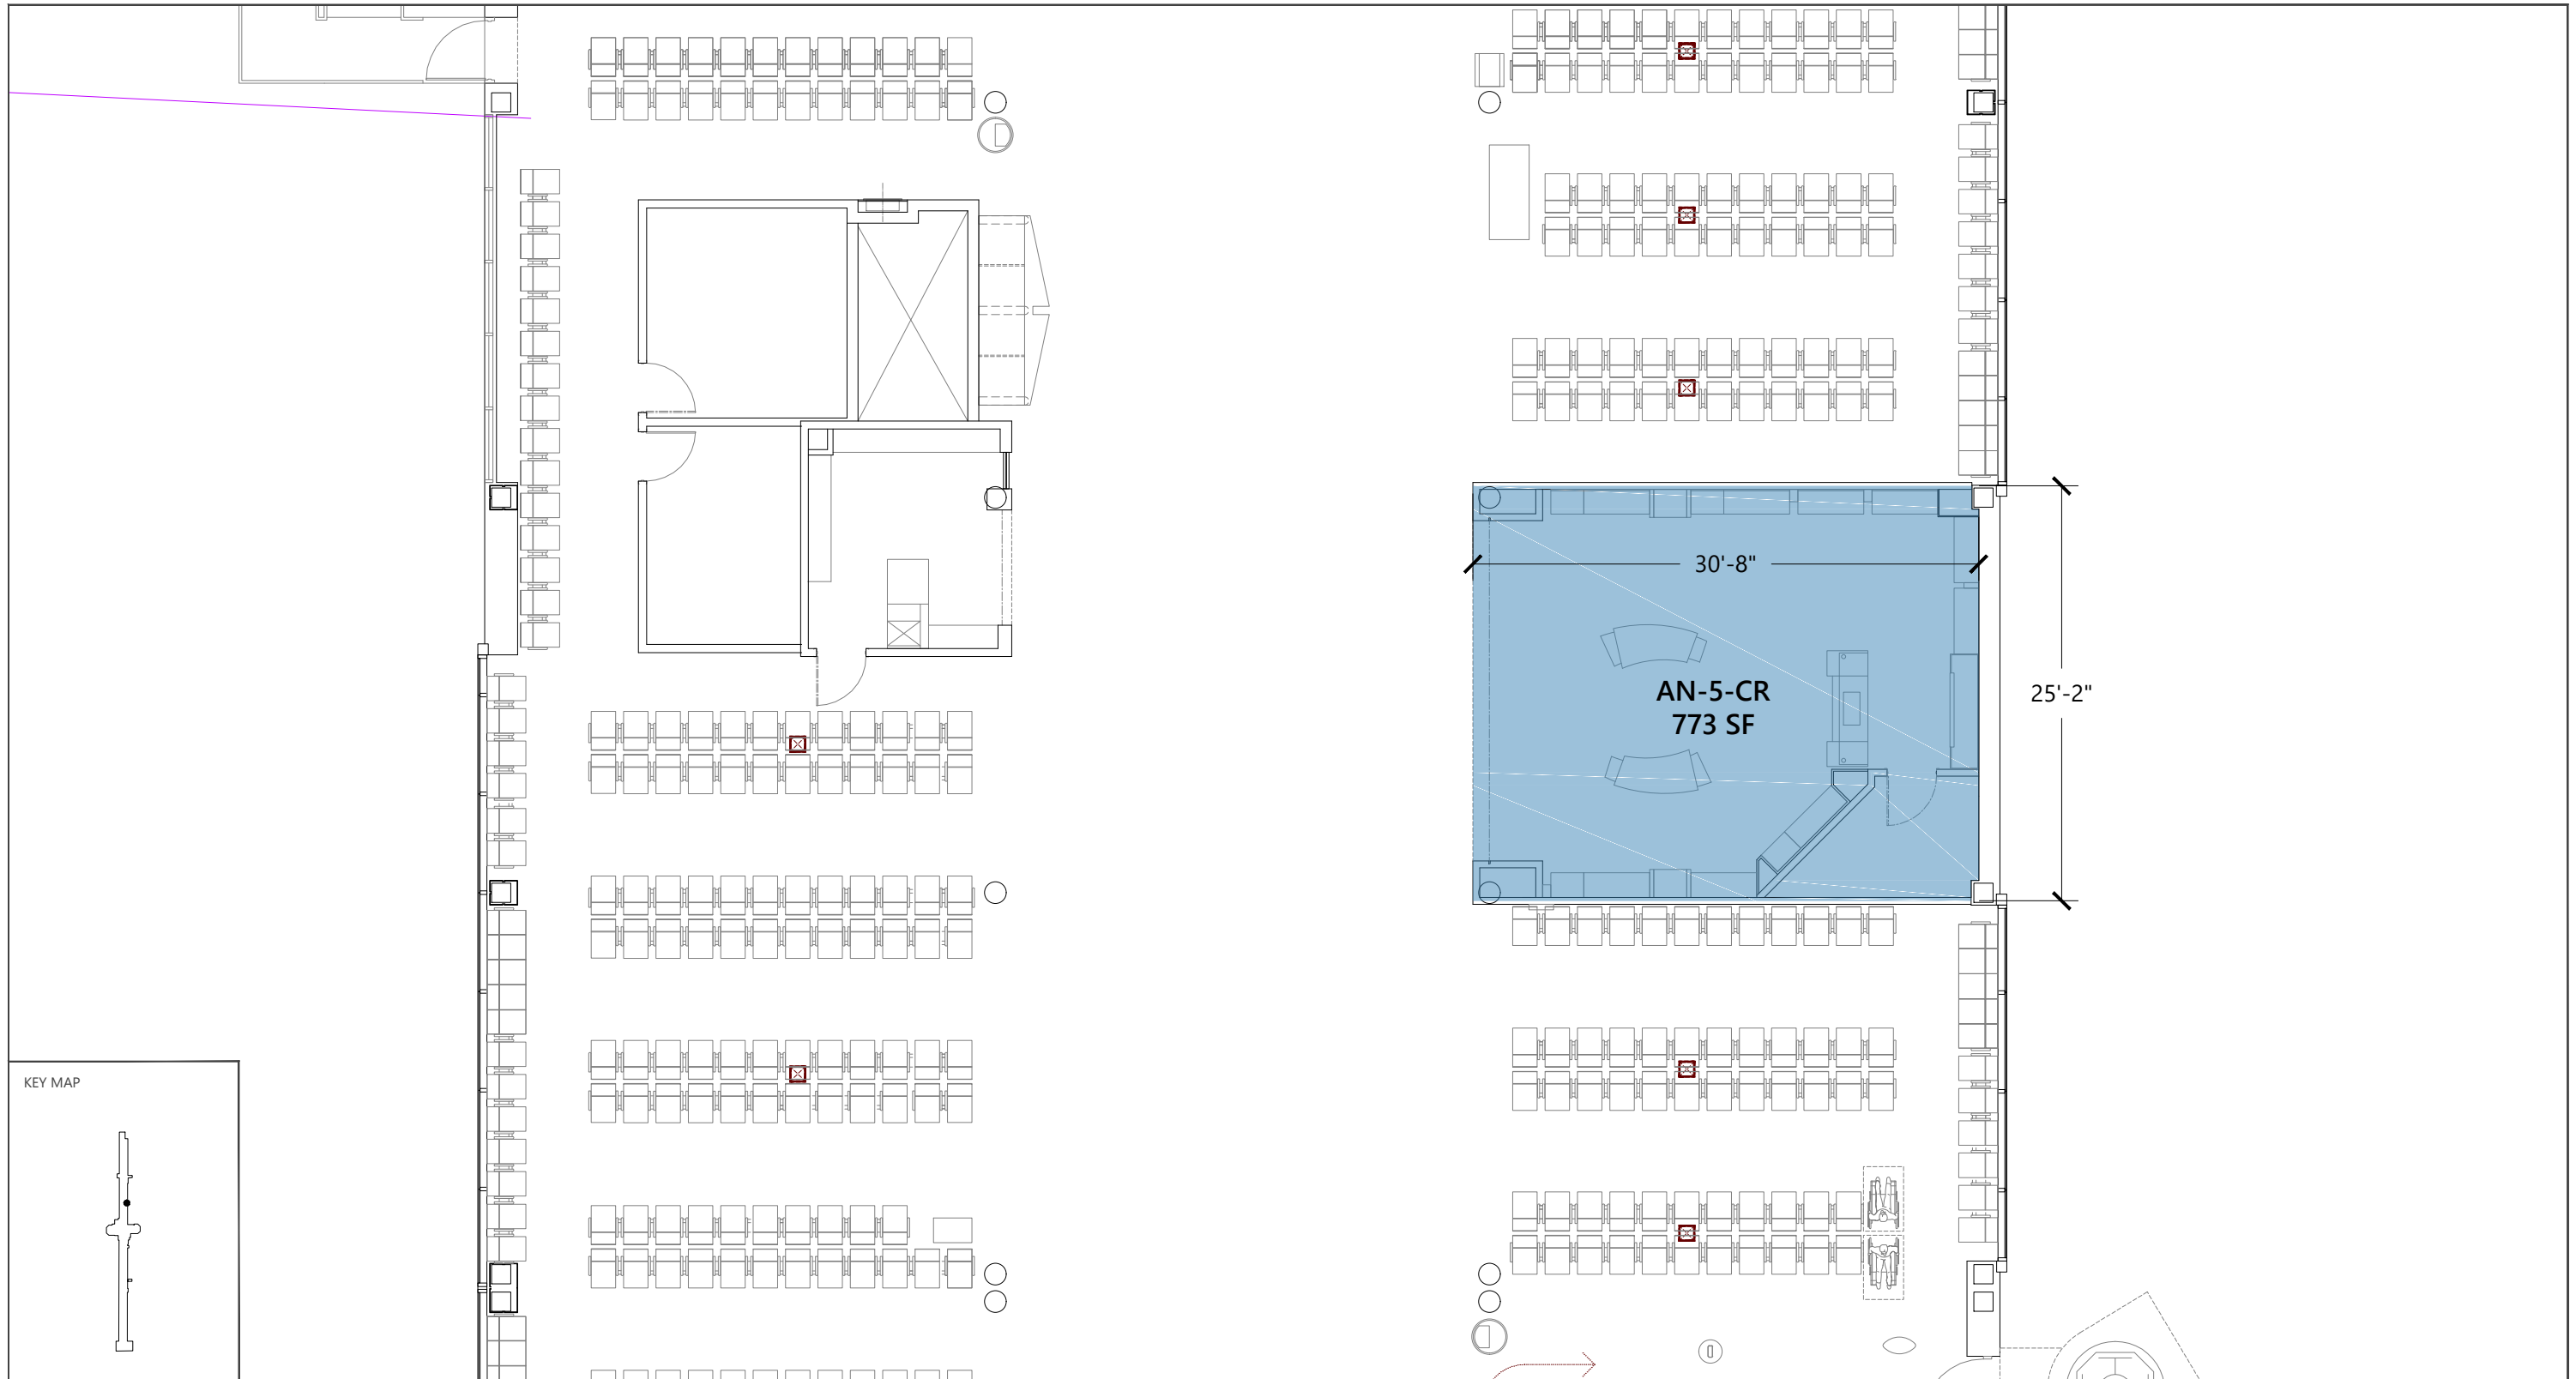


SOURCE: Ricondo & Associates, Inc., May 2023.



EXHIBIT XX

3-R1 Newsstand
AN-5-CR

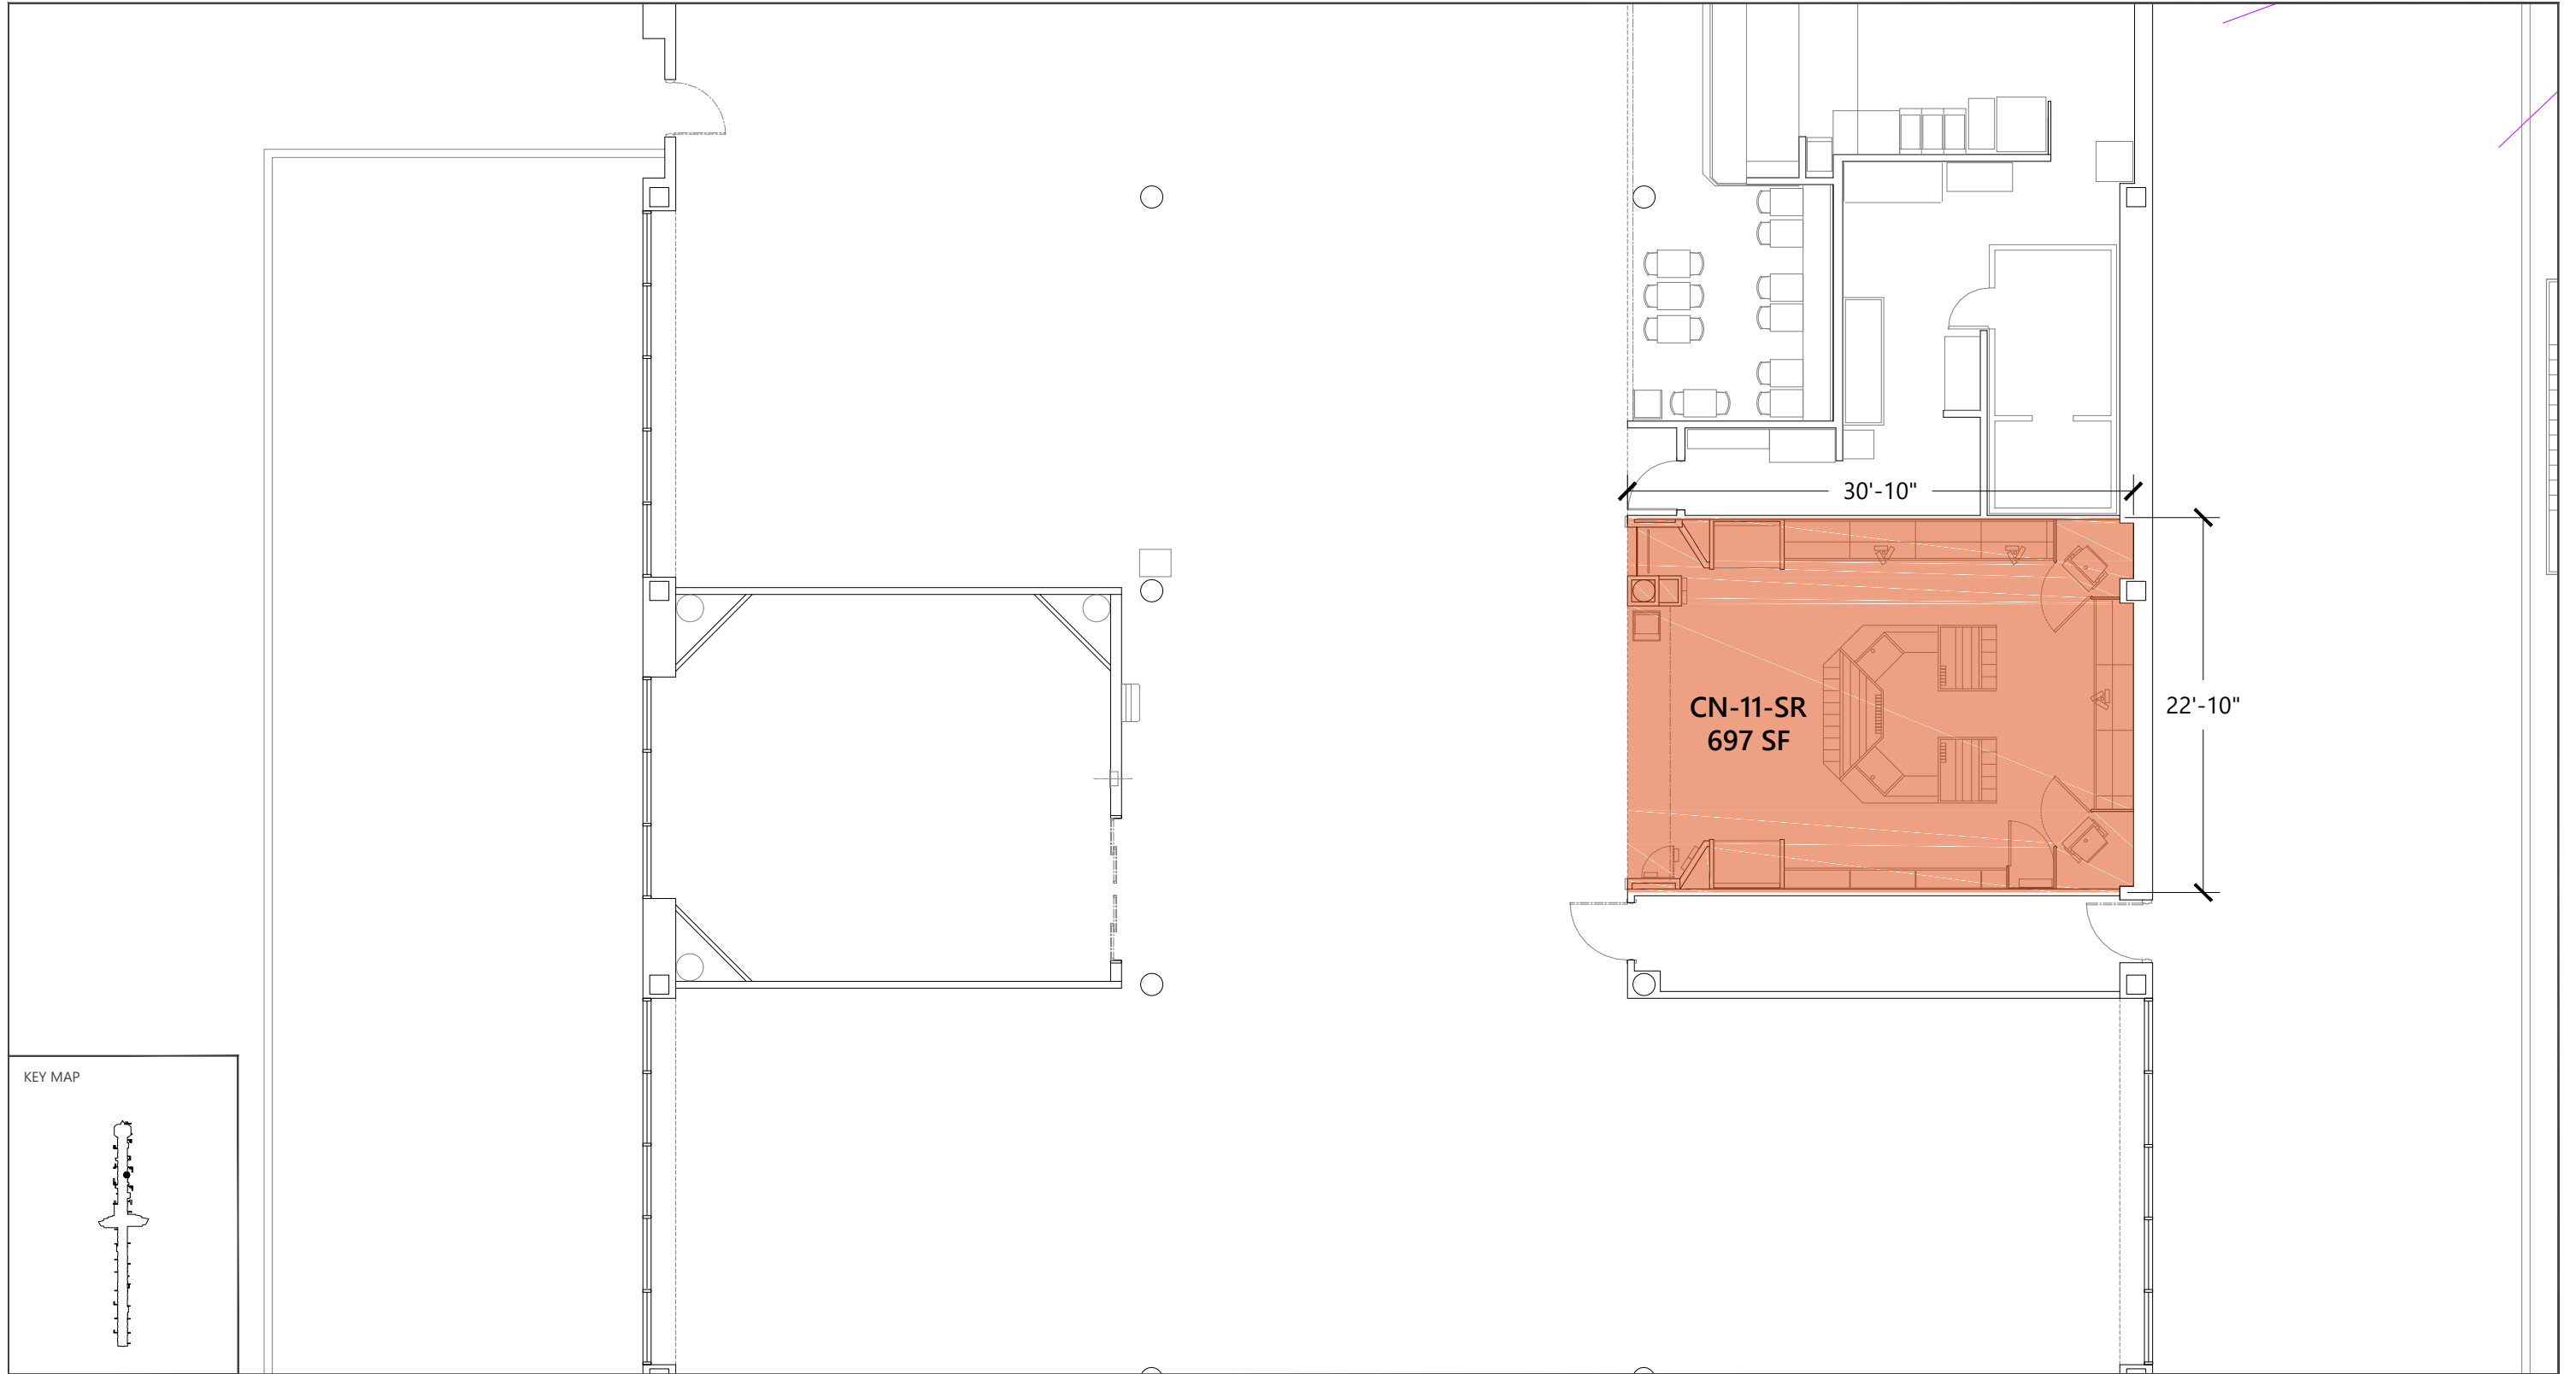


SOURCE: See Documentation Guide on proper sourcing.



EXHIBIT XX


3-R1 Bookstore
CN-11-SR

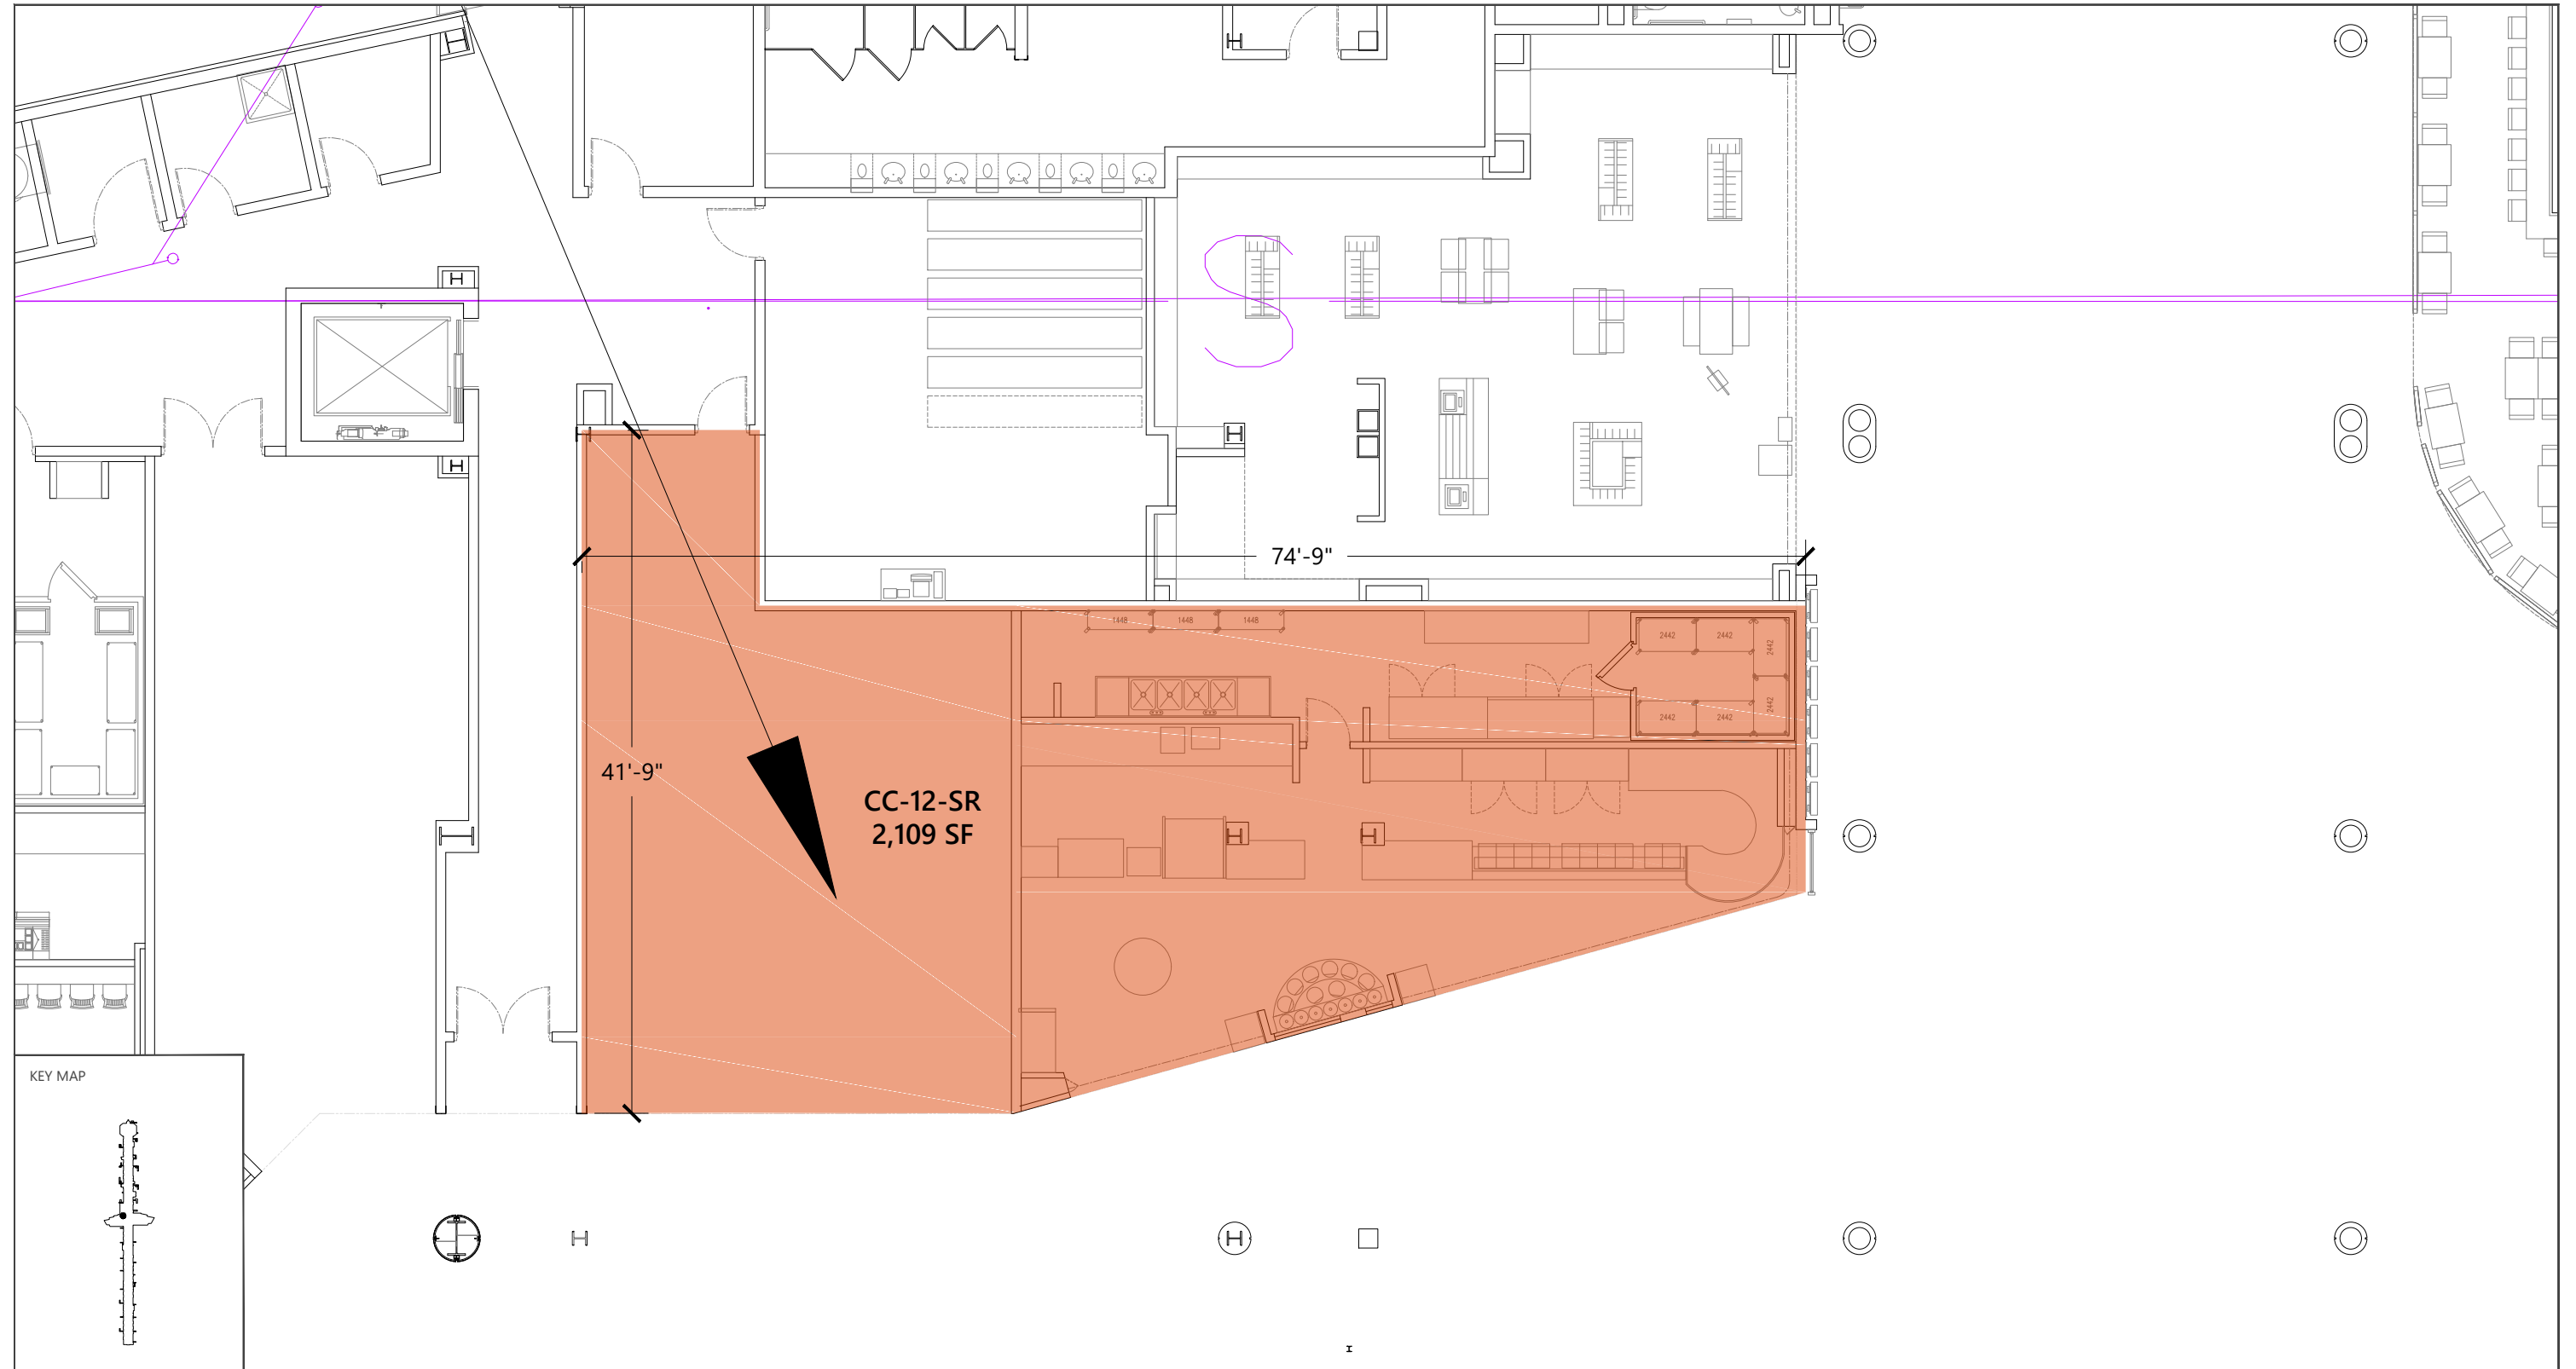

SOURCE: See Documentation Guide on proper sourcing.

EXHIBIT XX

3-R1 Multi-Brand Retail
CC-12-SR

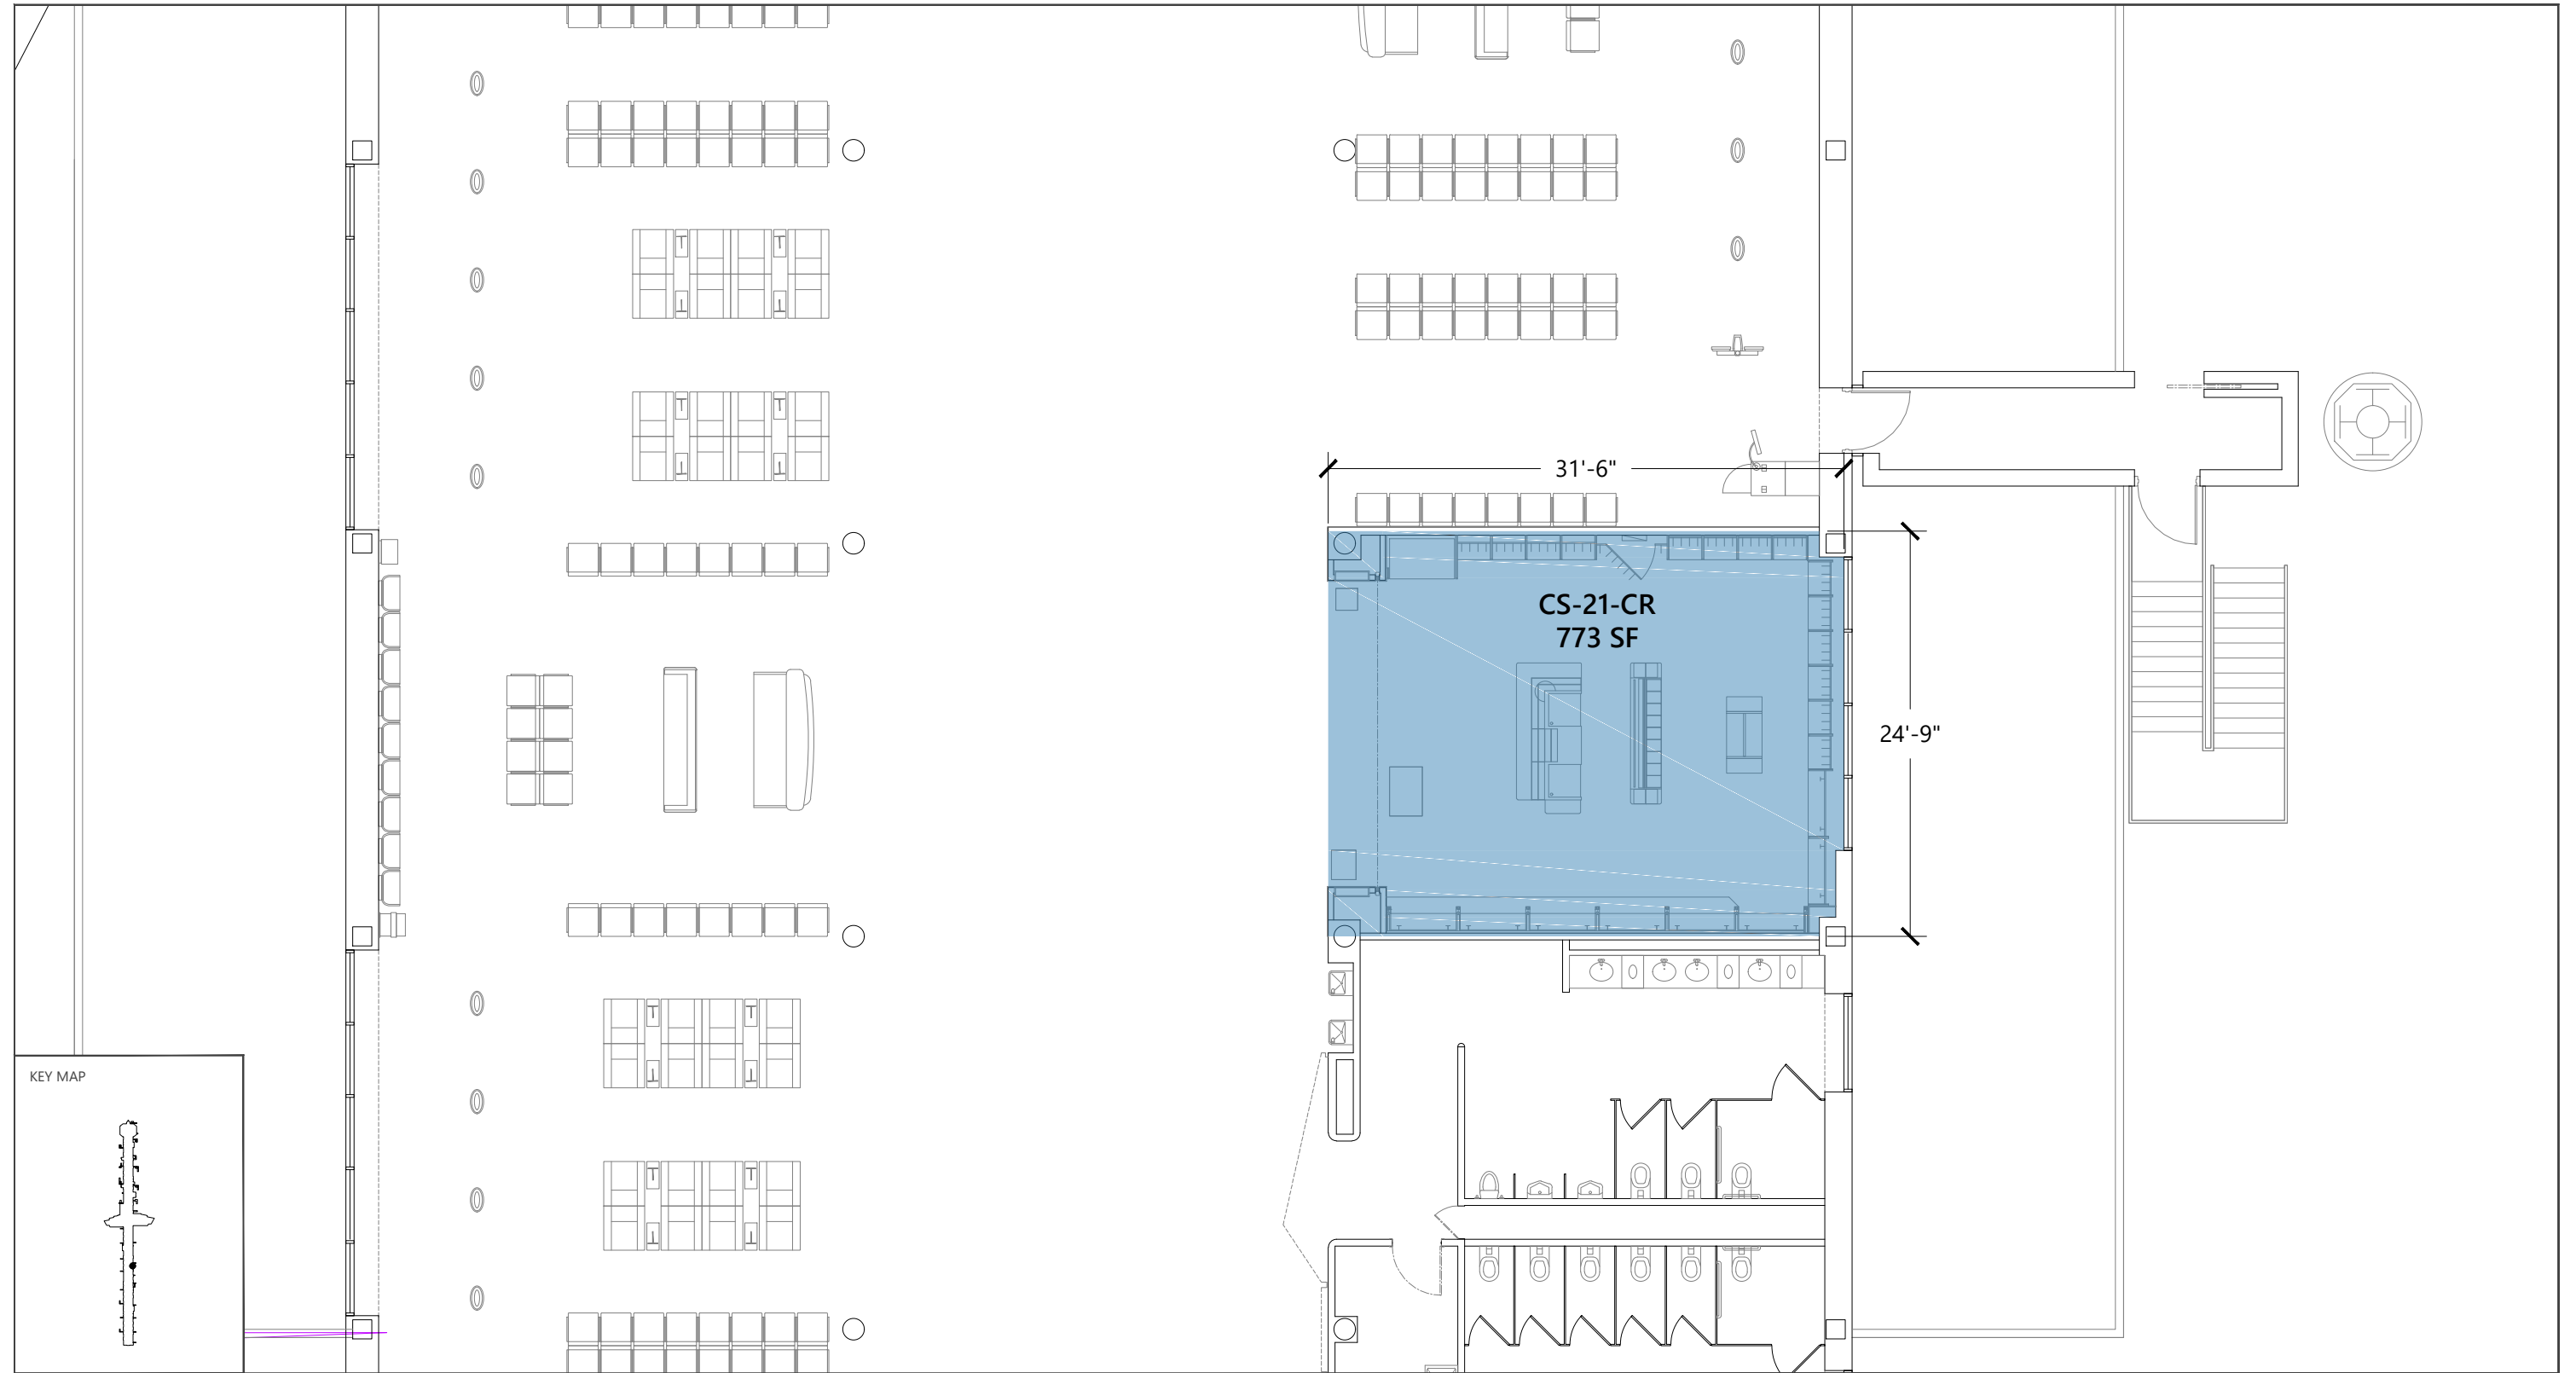

SOURCE: See Documentation Guide on proper sourcing.



EXHIBIT XX

3-R1 Newsstand
CS-21-CR